


FIELD Lumber Mountain 68150	OPERATOR Lumber Mountain Corp	DATE 4-29-76
LEASE V 1	WELL NO 2	LOCATION 1-20-37

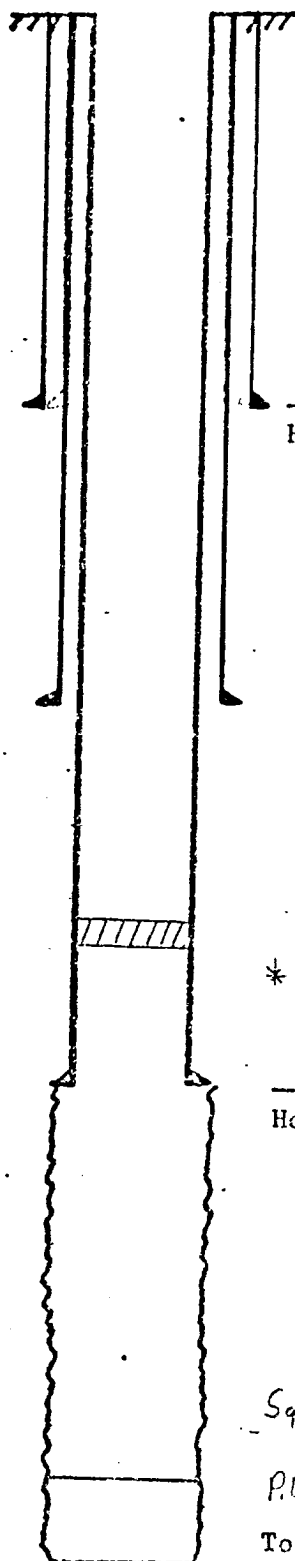

12 1/2 " casing set at 236 ' with 230 sx of regular cement
Hole size 17 1/2 " Cement To Surface by Calc

Casing Splice w/ Homco dbl slip & dbl seal csg bowl at 2352'

8 5/8 " casing set at 2442 ' with 600 sx of El Toro cement
Hole size 11 " Top Cement @ 480 '

* Retaining Bridge Plug at 3668 '

6 5/8 " csg. perf'd at 3750-3762 '

6 5/8 " casing set at 3790 ' with 100 sx of El Toro cement
Hole size 7 7/8 " Calc. cement Top @ 3114 '

Squeezed O.H. 3790-3823 ' w/ 150 sx. class H cement

P.B.D. 3823 , plugged back w/ 10 sx class H cement

Total Depth 3861 '

* 2 1/8 " Tbg. at 3840 '