


|                            |                              |                       |
|----------------------------|------------------------------|-----------------------|
| FIELD<br>Eagle Monument GB | OPERATOR<br>Amerco Hess Corp | DATE<br>4/20/76       |
| LEASE<br>V. Loughlin       | WELL NO<br>3                 | LOCATION<br>B-9-20-37 |

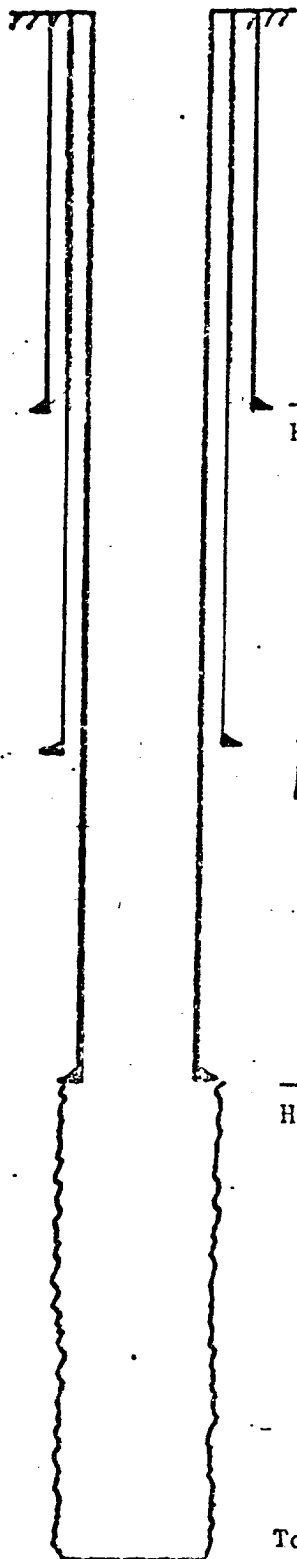

12 1/2 " casing set at 197 ' with 200 sx of Lone Star cement  
Hole size 17 1/4 " Cement To Surface by Calc

9 5/8 " casing set at 2481 ' with 600 sx of Lone Star cement  
Hole size 11 " Cement To surface by calc.

6 5/8 " casing set at 3755 ' with 100 sx of El Torro cement  
Hole size 7 7/8 " Calc. cement Top @ 3144 '

2 3/8 " +bg. at 3835 '

Total Depth 3856 '