

MARATHON OIL CO.
WELL DATA SHEET

FIELD: EUNICE (MONUMENT) G-SA

LEASE & WELL: W. H. LAUGHLIN # 4

LOCATION: 1980' FNL & 1034' FEL

SEC. 9, TWP. 20S, RNG. 37E.

LEA CO. NEW MEXICO


ELEVATIONS: GL 3544' KB 3555'

HOLE DEPTHS: TD 3944' PBTD 3667'

SURFACE CASING: 13' 50#/FT @ 209' CMT/V 200 SX
TDC NOT RECORDED. CALC. TO SUR

PRODUCTIONS CASING: 7' 24#/FT @ 3702 CMT/800
SX.

LINER: 5" @ 3677' TO 3905'

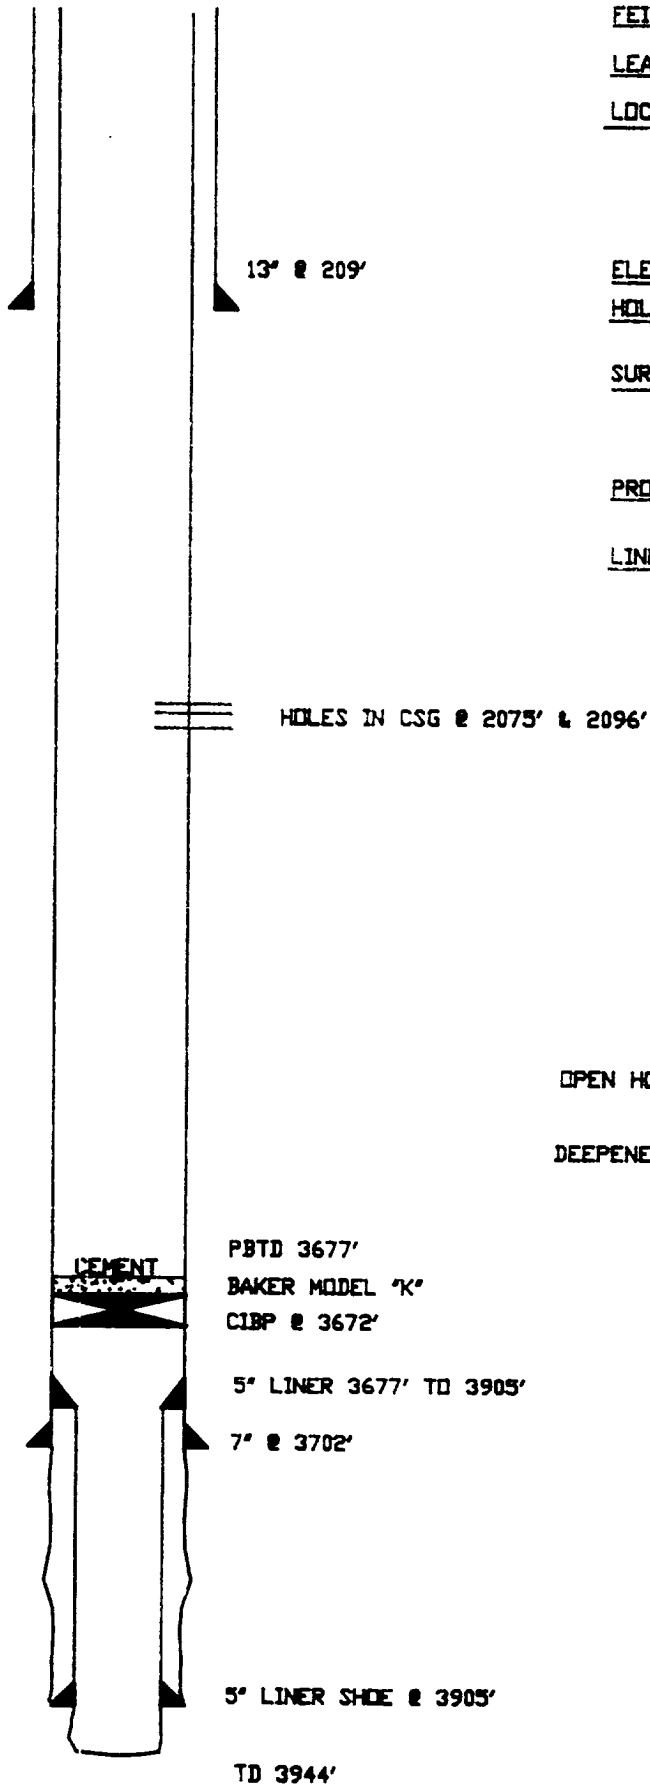

OPEN HOLE SHOT W220 QTS 7/37

DEEPEMED TO 3944 7/39. SET 5" LINER