

W. W. STUDDERT

REGISTERED ENGINEERS

MEMBER
AMERICAN SOCIETY OF
CIVIL ENGINEERS

LAND SURVEYORS


ARIZONA
COLORADO
IDAHO
LOUISIANA
MONTANA
NEVADA
NEW MEXICO
OKLAHOMA
TEXAS
UTAH
WYOMING

STUDDERT ENGINEERS, INC.

CIVIL ENGINEERS

22 SOUTH COLORADO

MIDLAND, TEXAS

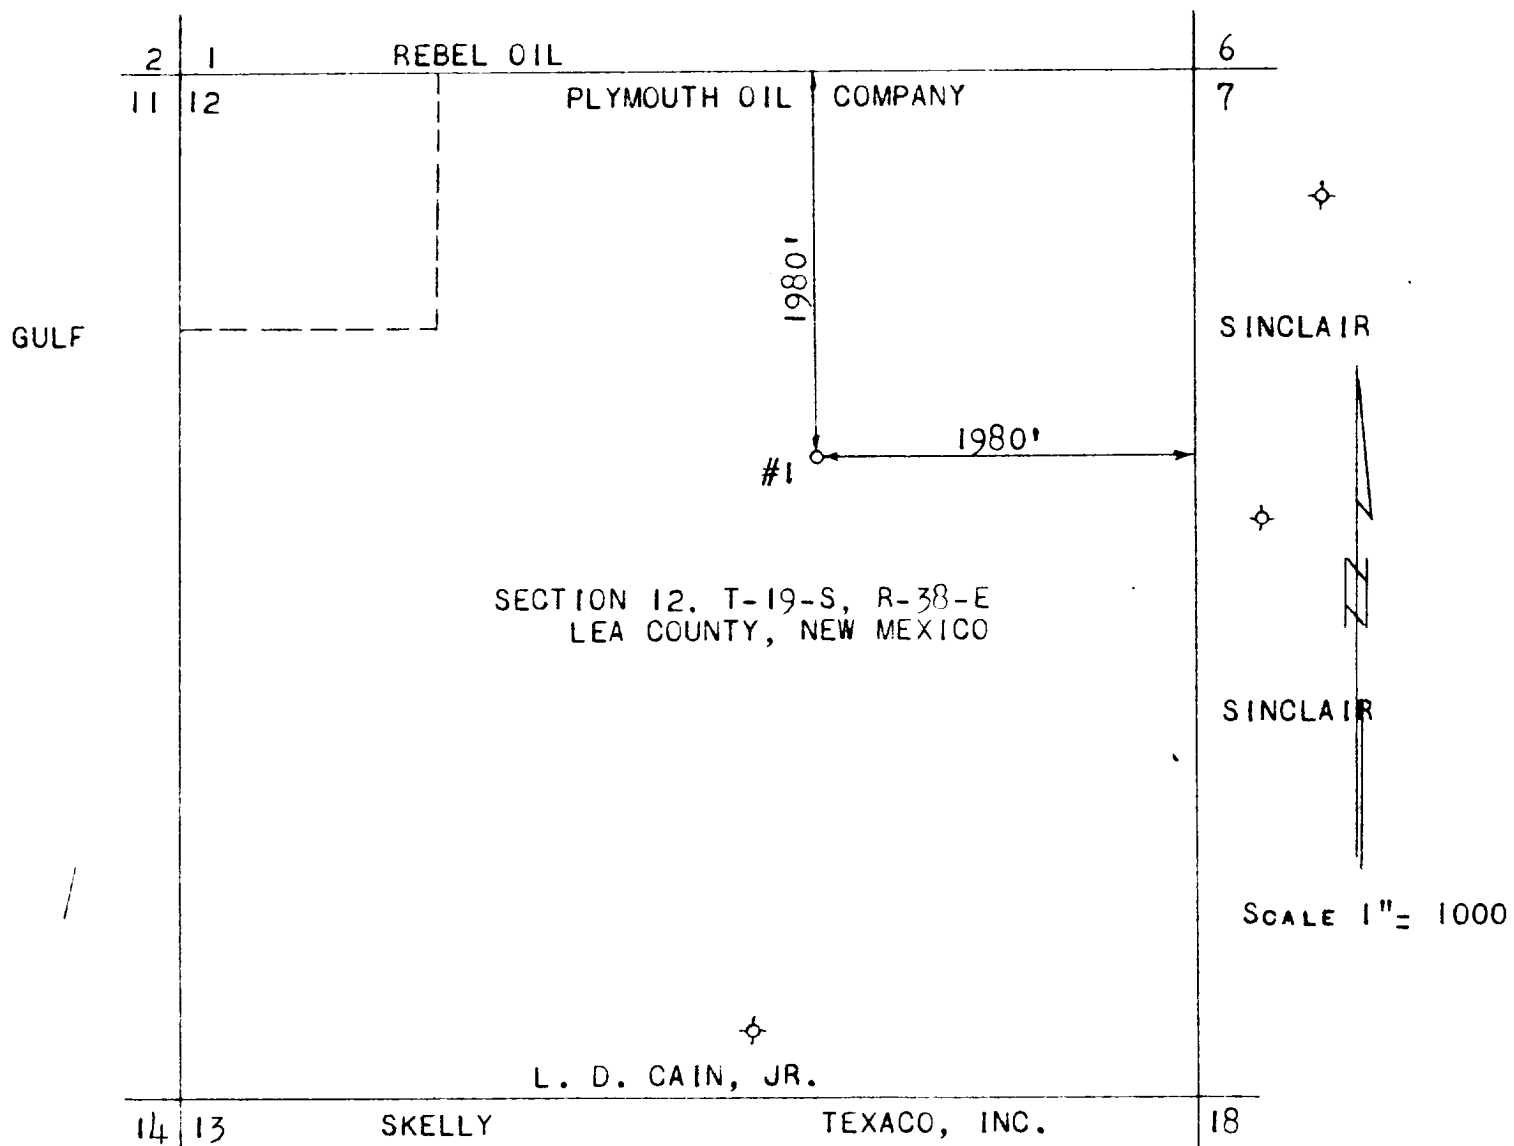

EARL K. MONTEITH, CIVIL ENGINEER AND SURVEYOR
HEREBY CERTIFIES THAT THIS WELL LOCATION WAS
STAKED ON THE GROUND UNDER HIS SUPERVISION AND
THAT THIS PLAT IS TRUE AND CORRECT.

Earl K. Monteith
EARL K. MONTEITH
DECEMBER 23, 1959