


FIELD	MONUMENT	OPERATOR	RICE ENG. & CO. INC.	DATE	APRIL 27, 1976
LEASE	EME SWD SYSTEM	WELL NO.	M-9	LOCATION	SW 4 SW 4 SEC. 9 - T20S - R37E

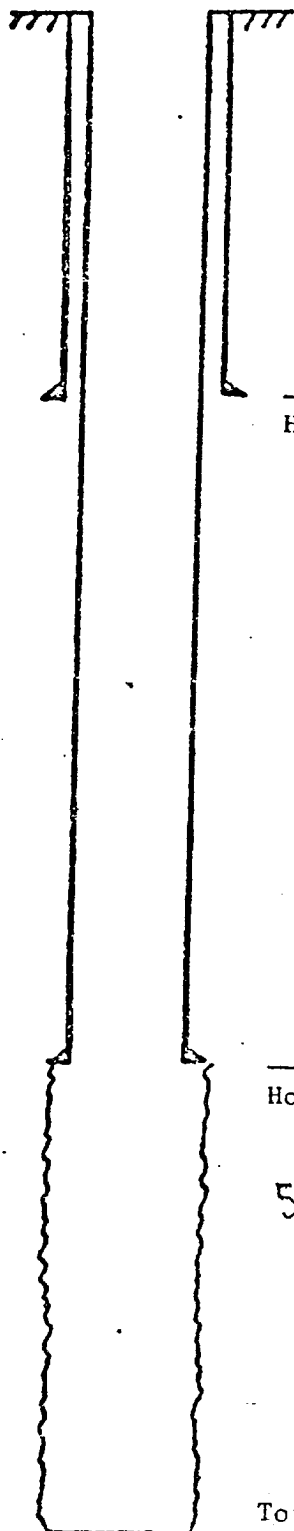

9 5/8 " casing set at 802 ' with 500 sx of REG. NEAT cement
Hole size 12 1/4 " CEMENT CIRCULATED

7 " casing set at 4295 ' with 150 sx of REG. NEAT cement
Hole size 8 3/4 " TOP OF CEMENT @ 1555' / SURVEY

5 1/2" OD TUBING SET @ 4295. w/ ANNULARY OIL BLANKET - NO PACKER

Total Depth 4901 '

NOTE: THIS WELL HAS BH¹ PRESSURE OF APPROX. 700 PSI
W/ WATER FILLED.