


FIELD	MONUMENT	OPERATOR	RICE ENG & OPR, INC	DATE	4/27/76
LEASE	EME SWD SYSTEM	WELL NO	K-33	LOCATION	NE/4 SW/4 SEC 33, T19S, R37E

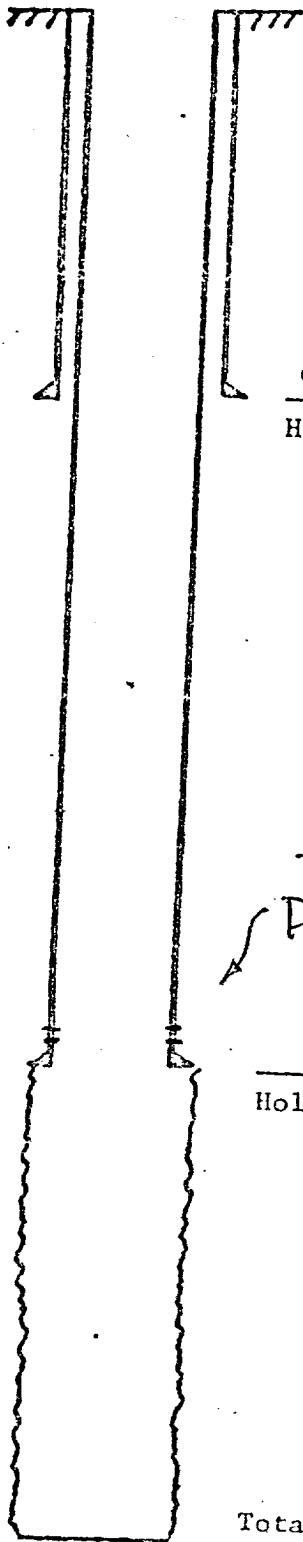

$9\frac{5}{8}$ " casing set at 810' with 850 sx of REG cement  
 Hole size  $13\frac{3}{4}$ " CEMENT CIRCULATED

✓ PERFS 4430 to 4486

$600$  SX  $50-50$  POZMIX +  $4\%$  CEL +  $\frac{1}{4}$ " FLOCC/SX  
7" casing set at 4499' with 150 sx of DEAT cement  
 Hole size  $8\frac{3}{4}$ " TOP OF CEMENT @ 425'/SURVEY.

$5\frac{1}{2}$ " OD TUBUL SET @ 4419' W/ ANNULAR OIL BLANKET - NO PACKER

Total Depth 5000'