


FIELD <i>Everett 4-9R-Q</i>	OPERATOR <i>G-TT Co</i>	DATE <i>5-2-76</i>
LEASE <i>En-T Everett Unit</i>	WELL NO. <i>849</i>	LOCATION <i>A-21-10-27</i>

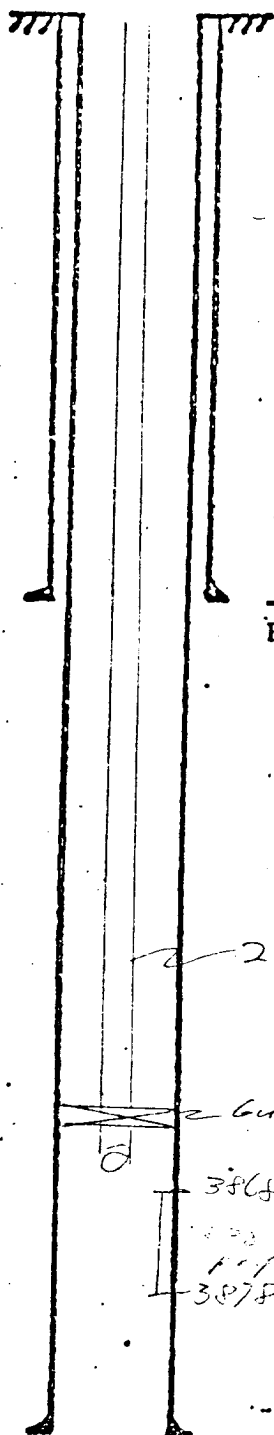

7 5/8 " casing set at 458' with 200 sx of class 'H' cement API
Hole size 9 7/8 "

2 3/8 IPS tubing @ 3833'

Guiberson Tension pt @ 3834'

3860

3870 solid

3878

4 1/2 " casing set at 4042' with 100 class 'H' cement API
Total Depth 4050' Hole size 6 3/4 "