



Amoco Production Company

ENGINEERING CHART

SHEET NO. _____ OF _____

FILE _____

APPN _____

DATE 10-27-76


BY RC

SCALE - 1" = 60'

SUBJECT DRILL SITE DIMENSION

SHALLOW WELLS (LESS THAN 7500')

GILLULLY FEDERAL GAS COM. Well No. 15
UNIT E, SEC. 24, T-20-S, R-36-E,
LEA COUNTY, N. M.

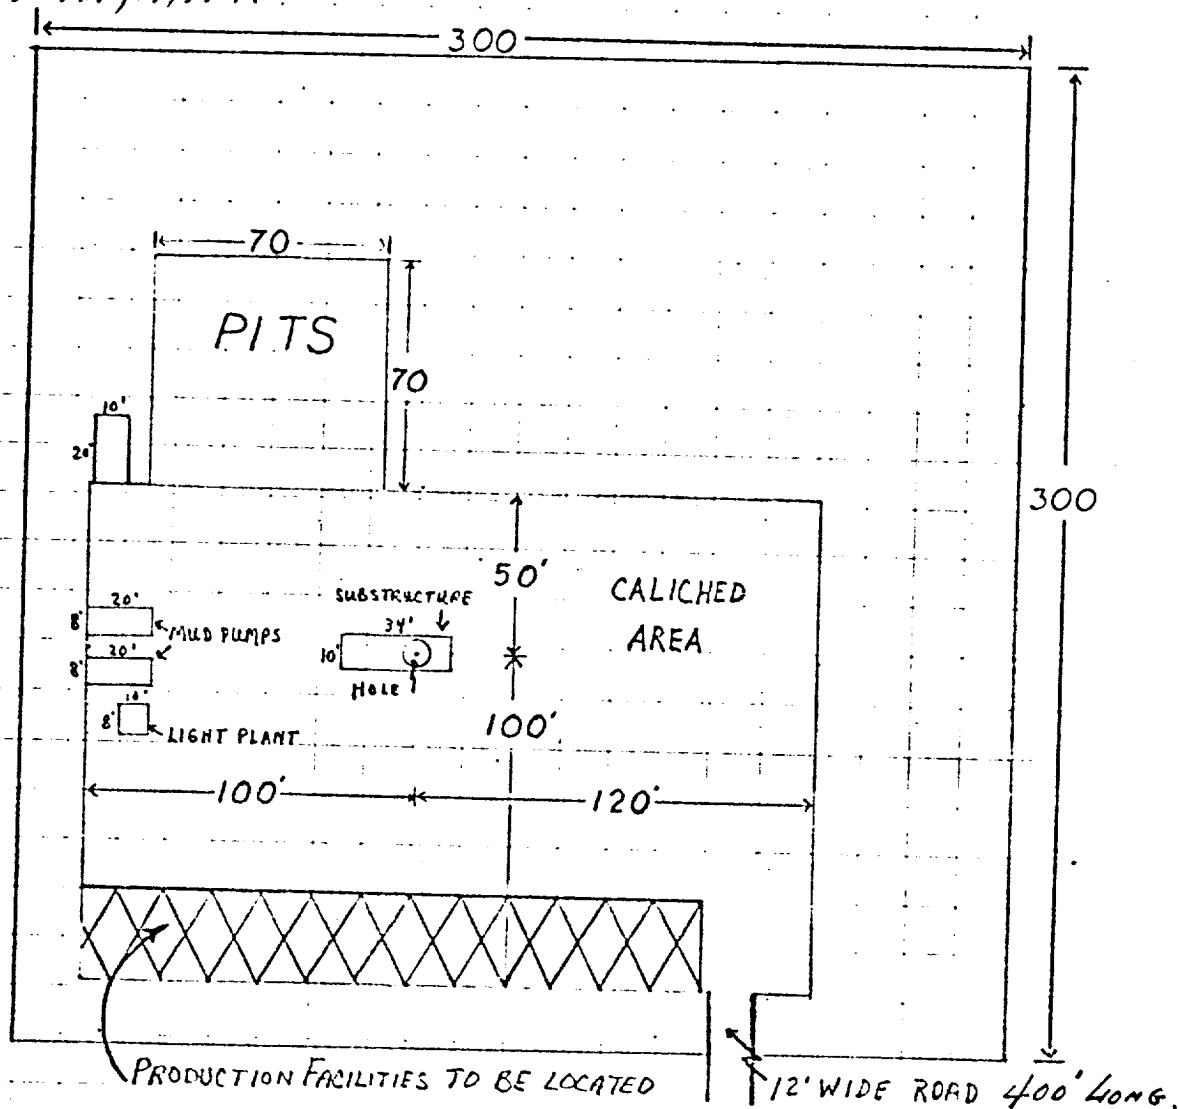

CELLAR SIZE.

5'X5'X4'

AMOCO PRODUCTION COMPANY
GILLULLY FEDERAL GAS COM.
Well No. 15
SEC. 24, T-20-S, R-36-E, Lea Co., N.M.

11-11-76