

AMERADA HESS CORPORATION

P. O. DRAWER "D"
MONUMENT, NEW MEXICO 88265

May 2, 1980

New Mexico Oil Conservation Division
P. O. Box 2088
Santa Fe, New Mexico 87501

Re: Application of Amerada Hess Corporation
for administrative approval of 160 acre
Non-Standard Gas Proration Unit.

Gentlemen:

Amerada Hess Corporation requests that a 160 acre non-standard gas proration unit consisting of the S/2 of the NW/4 and the W/2 of the NE/4 of Sec. 20, T19S, R37E, Lea County, New Mexico be assigned to State "L" Gas Comm. #3, Unit E, Sec. 20, T19S, R37E.

Form C-102 and plat of wells in the area are attached.

The following offset operators have been furnished a copy of this application by certified mail.



Getty Oil Company, Box 730, Hobbs, New Mexico 88240
Gulf Oil Corporation, Box 670, Hobbs, New Mexico 88240
Shell Oil Company, Box 1509, Midland, Texas 79702
Texaco, Inc. Box 728, Hobbs, New Mexico 88240
Grace Petroleum, Box 2358, Midland, Texas 79702
The Wiser Oil Company, Box 2467, Hobbs, New Mexico 88240

AMERADA HESS CORPORATION

By E. B. Fisher
Supv. Adm. Ser.

XC: R.T. Thomas, Seminole
Gib Miller, Tulsa
George Garrett, Seminole
Prod. P&C, Tulsa
N.M.O.C.D., Hobbs
M.C. Black, Seminole

R 37 E

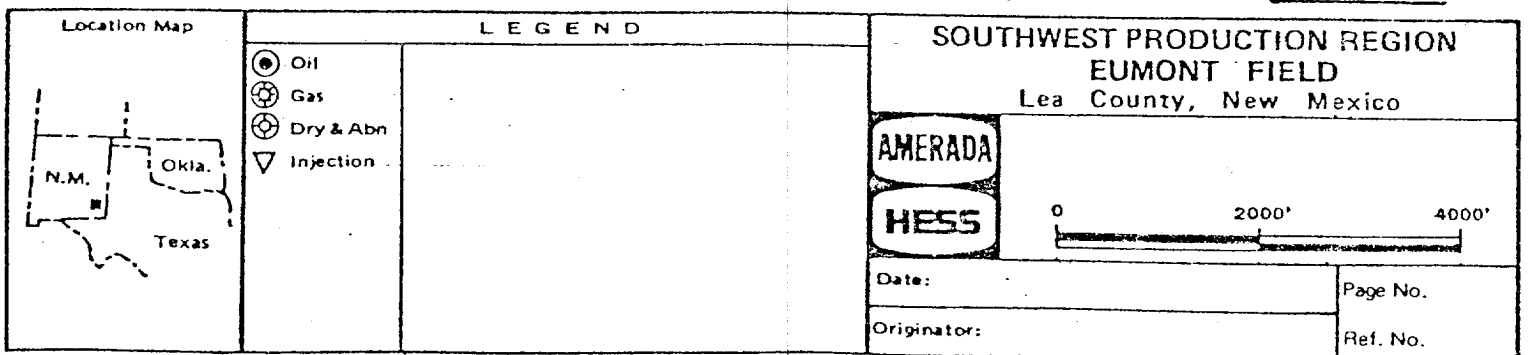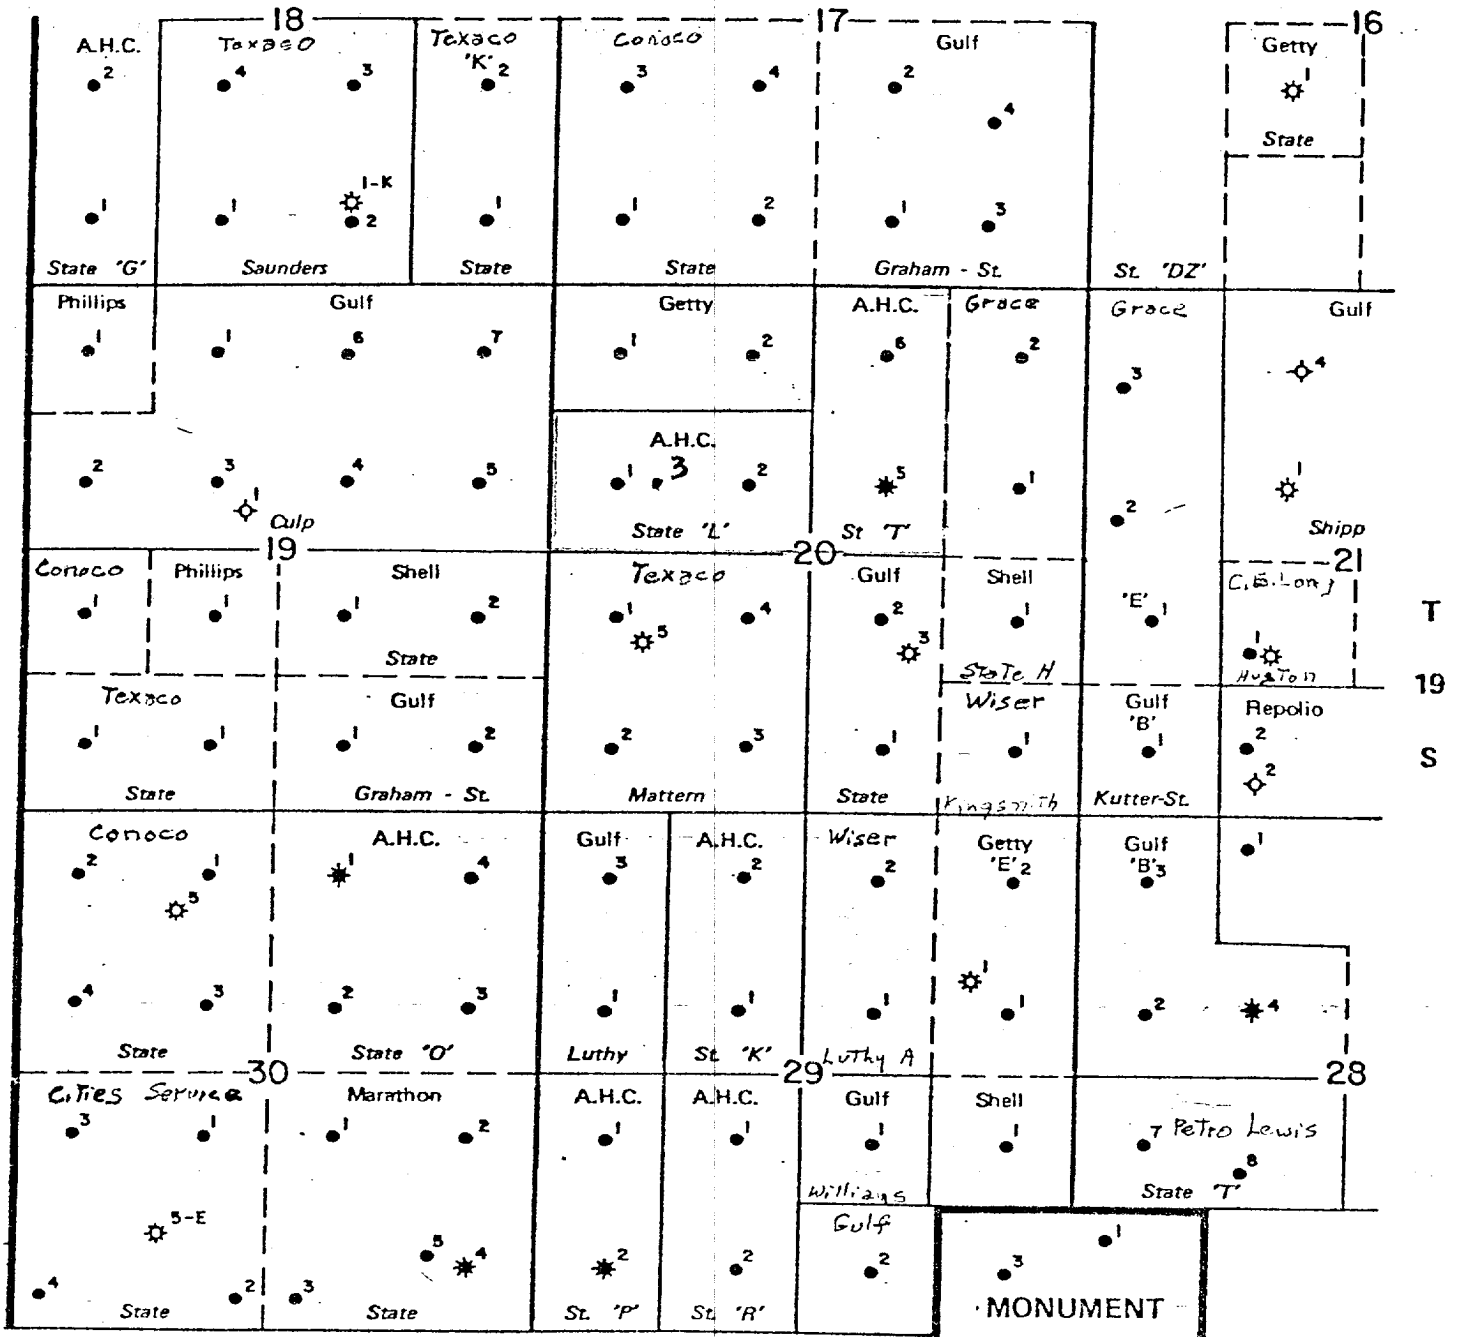

OIL CONSERVATION DIVISION
P. O. BOX 2089
SANTA FE, NEW MEXICO 87501

Form C-103
Revised 10-1-78

NO. OF COPIES RECEIVED	
DISTRIBUTION	
SANTA FE	
FILE	
U.S.O.S.	
LAND OFFICE	
OPERATOR	

5a. Indicate Type of Lease	
State ☒	For ☐
5. State Oil & Gas Lease No.	
B1589 & B1431	

SUNDRY NOTICES AND REPORTS ON WELLS

(DO NOT USE THIS FORM FOR PROPOSALS TO DRILL OR TO DEEPEN OR PLUG BACK TO A DIFFERENT RESERVOIR.
USE "APPLICATION FOR PERMIT" (FORM C-101) FOR SUCH PROPOSALS.)

1. OIL ☐ WELL GAS ☐ WELL OTHER ☐		7. Unit Agreement Name
2. Name of Operator Amerada Hess Corporation		8. Farm or Lease Name State "L" Gas Comm.
3. Address of Operator Drawer D, Monument, New Mexico 88265		9. Well No. 3
4. Location of Well UNIT LETTER <u>E</u> 1980 FEET FROM THE <u>North</u> LINE AND <u>960</u> FEET FROM THE <u>West</u> LINE, SECTION <u>20</u> TOWNSHIP <u>19S</u> RANGE <u>37E</u> NMPM.		10. Field and Pool, or Wildcat Eumont
15. Elevation (Show whether DF, RT, GR, etc.) 3653' GL, 3663' DF		12. County Lea

16. Check Appropriate Box To Indicate Nature of Notice, Report or Other Data
NOTICE OF INTENTION TO: SUBSEQUENT REPORT OF:

PERFORM REMEDIAL WORK ☐	PLUG AND ABANDON ☐	REMEDIAL WORK ☐	ALTERING CASING ☐
TEMPORARILY ABANDON ☐	CHANGE PLANS ☐	COMMENCE DRILLING OPNS. ☐	PLUG AND ABANDONMENT ☐
PULL OR ALTER CASING ☐	OTHER ☐	CASING TEST AND CEMENT JOB ☒	

17. Describe Proposed or Completed Operations (Clearly state all pertinent details, and give pertinent dates, including estimated date of starting any proposed work) SEE RULE 1103.

Spudded 12-1/4" hole @ 5:45 PM, 3-2-80. Drld. 12-1/4" hole to 329'. Set 8-5/8" 24# csg. at 399' & cemented w/300 sks. Class C cement plus 3% CaCl & 1/4# celloflake. WOC & drld. cement & float & tested w/1200#. Drld. 7-7/8" hole to 3315'. Circ. & conditioned hole. Dresser Atlas ran CNL densilog w/GR & caliper. Set 5-1/2" 14# csg. at 3315' & cemented w/450 sks. 65/35 Lite-Poz plus 6% gel, 6# salt per sk., 2% CaCl & 1/4# celloflake and 250 sks. Class C cement plus 8# salt per sk. Set csg. on slips and released drlg. rig at 11:00 PM 3-7-80.

Presently waiting on completion rig.

18. I hereby certify that the information above is true and complete to the best of my knowledge and belief.

SIGNED <u>E.B. [Signature]</u>	TITLE <u>Supv. Adm. Ser.</u>	DATE <u>3-21-80</u>
APPROVED BY <u>[Signature]</u>	TITLE <u></u>	DATE <u>MAR 23 1980</u>
CONDITIONS OF APPROVAL, IF ANY:		