


Blowout Preventer

EXHIBIT "G"

B T A O I L P R O D U C E R S
 L Y N C H , 8212 J V - P , Well No. 2
 1980' FSL & 1980' FWL
 Sec. 24, Lea County, N.M.

- ① 3" SERIES 1500 VALVE
- ② 2" SERIES 1500 VALVE
- ③ 2" MUD PRESSURE GAUGE ON 3"x3"x2" SERIES 1500 STEEL TEE
- ④ 3" SERIES 1500 x 2" SERIES STEEL CROSS
- ⑤ 2" SERIES 1500 POSITIVE CHOK
- ⑥ 2" SERIES 1500ADJUSTABLE CHOK

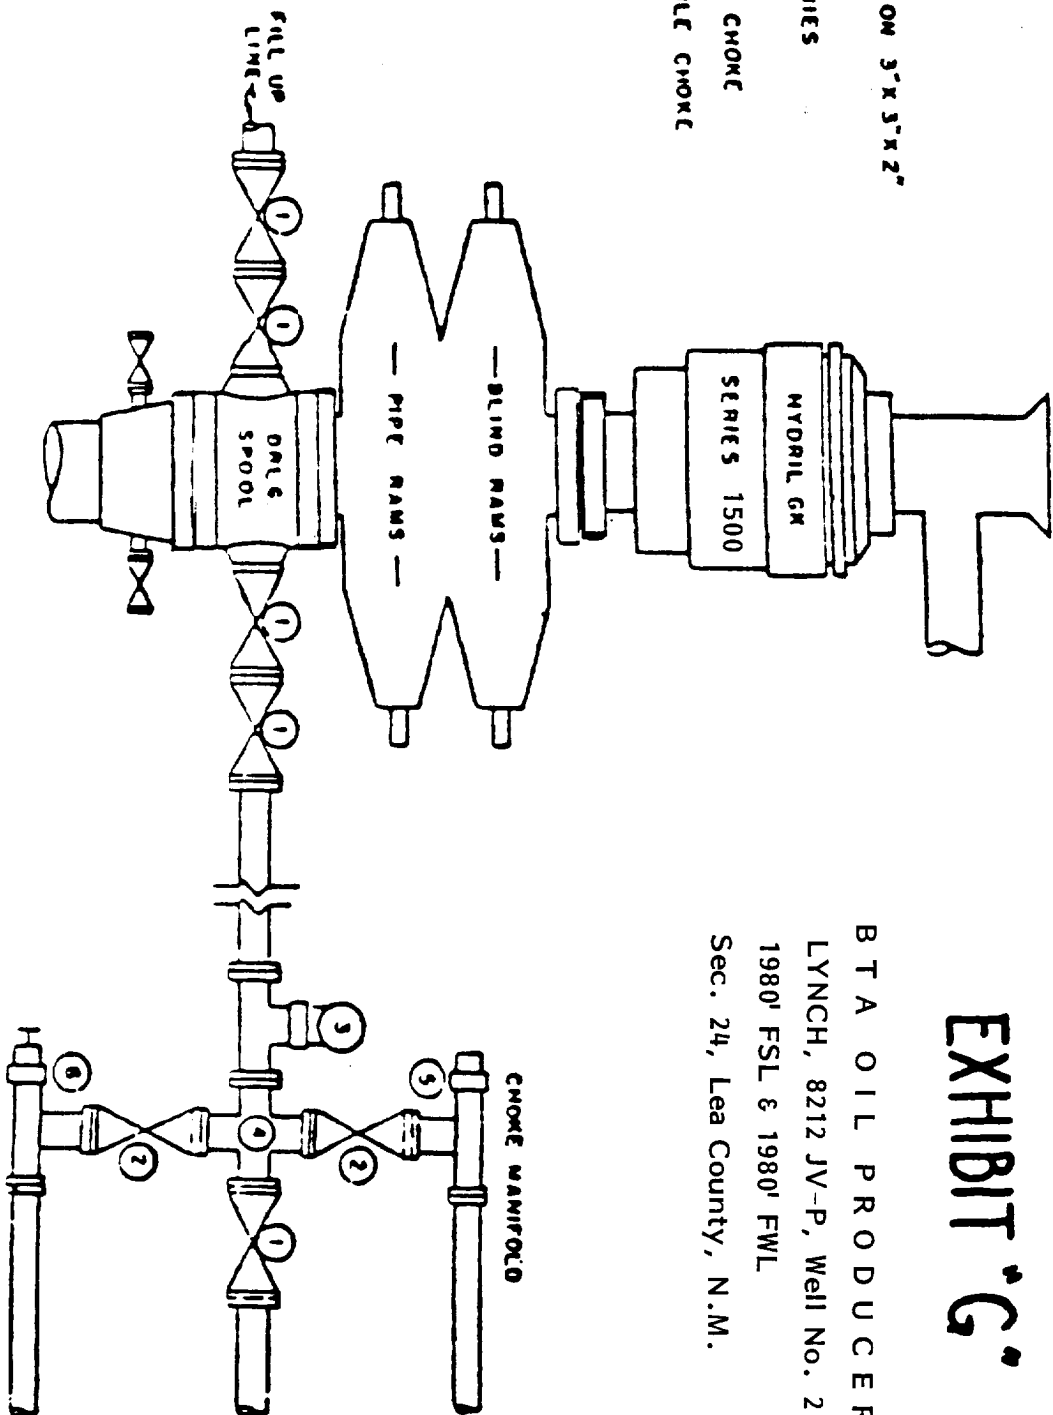

5880 PSI WORKING PRESSURE
 BLOWOUT PREVENTER HOOK-UP
 (SERIES 1500 FLANGES OR BETTER)

RECEIVED

OCT 31 1984

RECEIVED
HONOLULU OFFICE

67
400