

Blowout Preventer Hookup

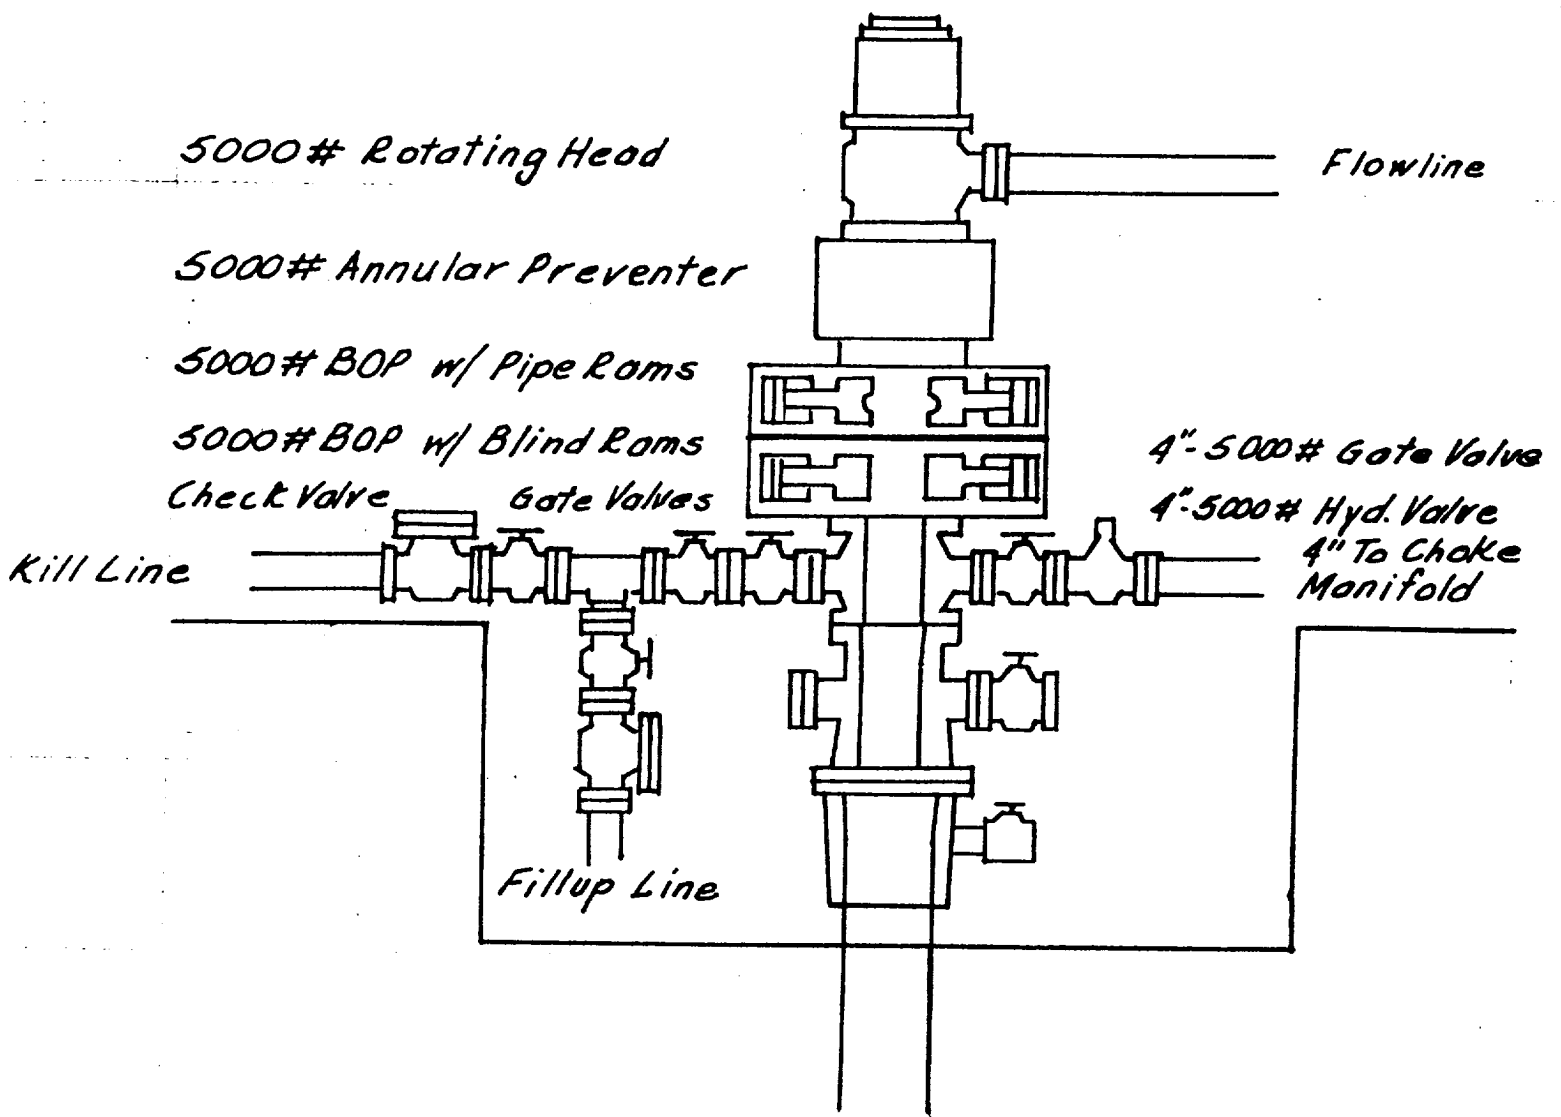


EXHIBIT "E"
Read & Stevens, Inc.
Mark Federal, Well No. 1
BOP Specifications