


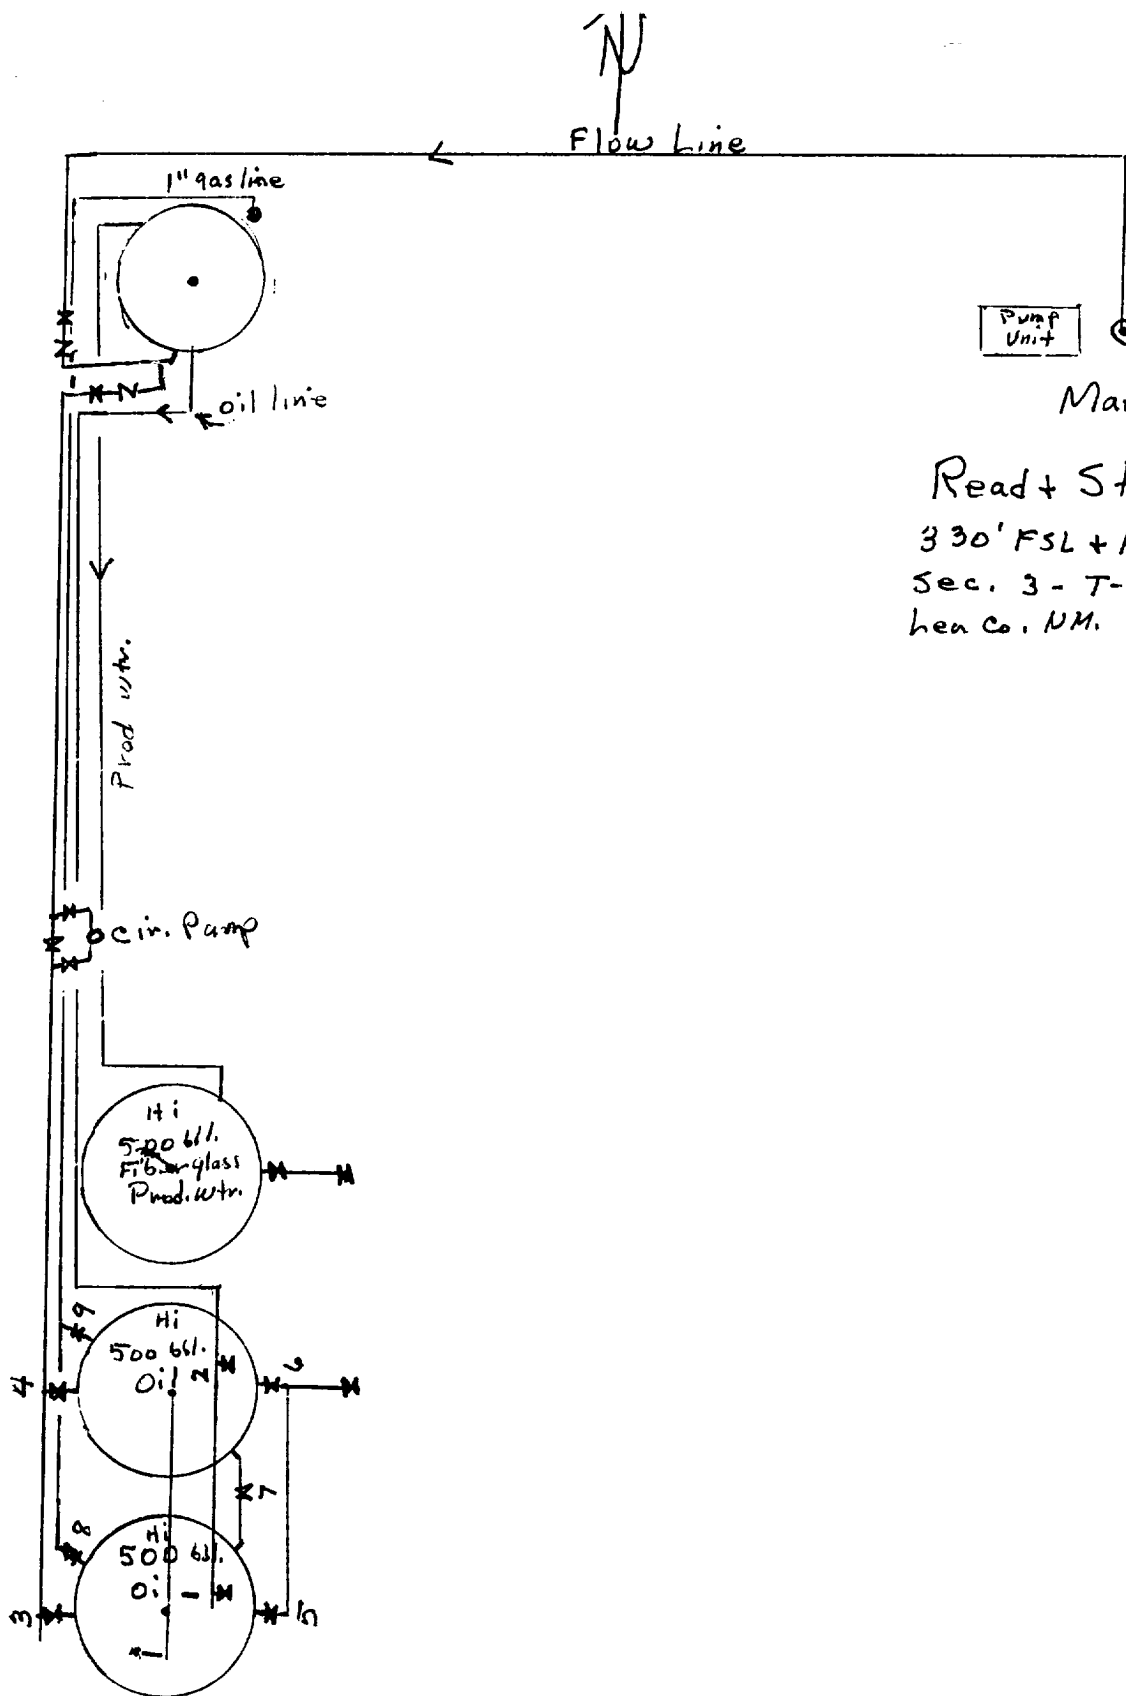

Mark Fed. #3

Read + Stevens, Inc.
 330' FSL + 1900' FEL
 Sec. 3 - T-20S - R34E
 Leas Co. NM. 54432