


BOP SPECIFICATIONS

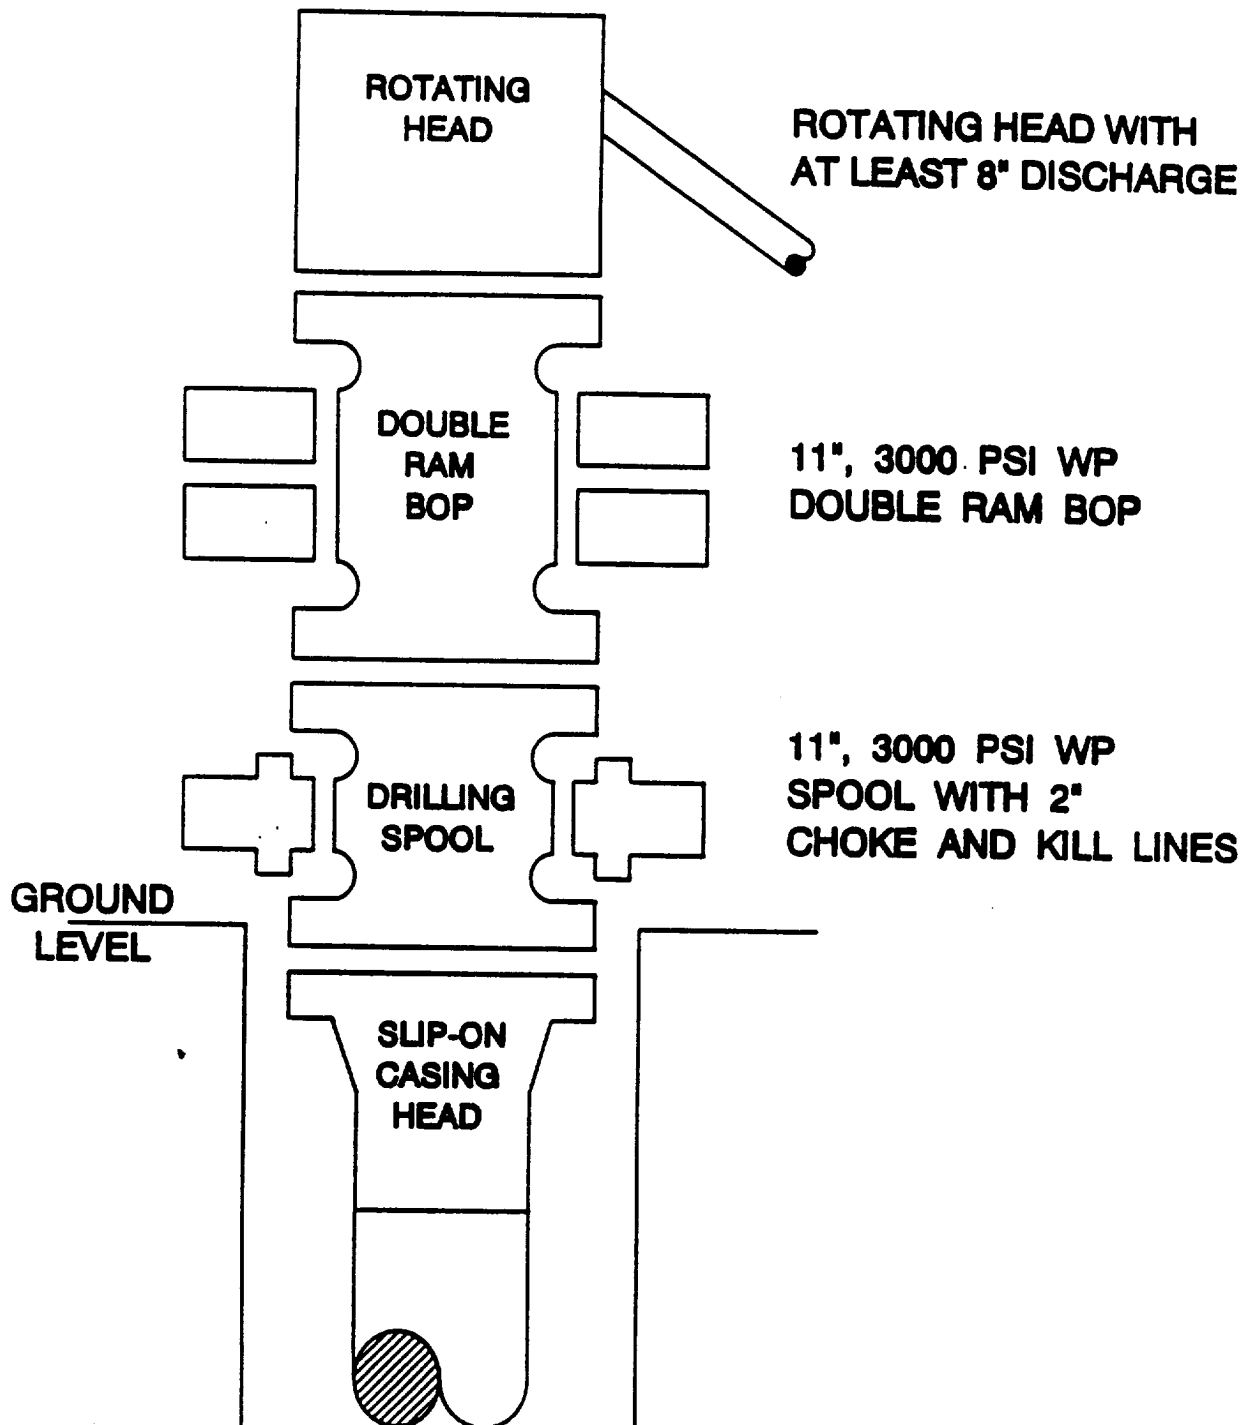

12-8-74

ELF

DEPT. OF

JUL 23 1994

BRIDGE