


29 28

32 33

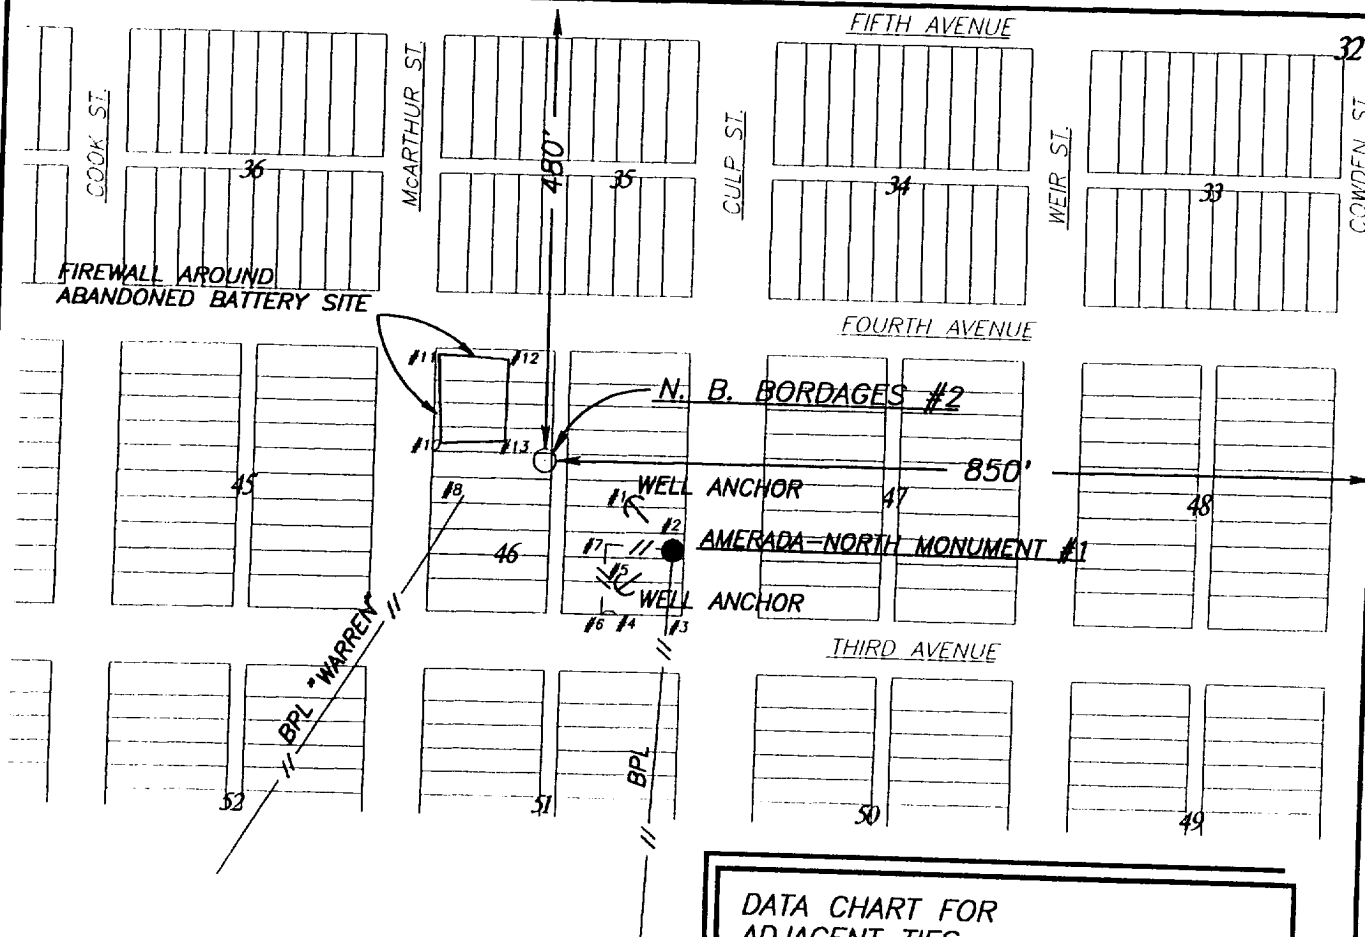

DATA CHART FOR ADJACENT TIES

#	POINT	DISTANCE
1	WELL ANCHOR	93'
2	WELL HEAD	158'
3	BPL @ WELL	201'
4	M/R EAST END	172'
5	WELL ANCHOR	149'
6	M/R WEST END	165'
7	P/L P.I.	103'
8	WARREN BPL	91'
10	FIREWALL-SW	109'
11	FIREWALL-NW	155'
12	FIREWALL-NE	111'
13	FIREWALL-SE	45'

I HEREBY CERTIFY THAT THIS PLAT WAS PREPARED
FROM FIELD NOTES OF AN ACTUAL SURVEY AND
MEETS OR EXCEEDS ALL REQUIREMENTS FOR LAND
SURVEYS AS SPECIFIED BY THIS STATE.

John W. West 5-19-95
 JOHN W. WEST N.M. P.S. No. 676
 TEXAS P.L.S. No. 1138
 RONALD J. EIDSON N.M. P.S. No. 3239
 TEXAS P.L.S. No. 1883
 GARY G. EIDSON N.M. P.S. No. 12641
 TEXAS P.L.S. No. 4735

JOHN W. WEST ENGINEERING COMPANY
 CONSULTING ENGINEERS & SURVEYORS - HOBBS, NEW MEXICO

LION PRODUCTION INC.

DATA CHART FOR ADJACENT TIES AT WELL
 LOCATION IN SECTION 32, T-19-S, R-37-E,
 LEA COUNTY, NEW MEXICO.

N.B. BORDAGES #2

Survey Date: 05-05-95	Sheet 1 of 1 Sheets
W.O. Number: 95-11-0717	Drawn By: M. THOMPSON
Date: 05-16-95	MST#69/950717C Scale: 1" = 200'