


SECTION 32, TOWNSHIP 19 SOUTH, RANGE 37 EAST, N.M.P.M.,
LEA COUNTY, NEW MEXICO.

NMGSAU 1619 - 295

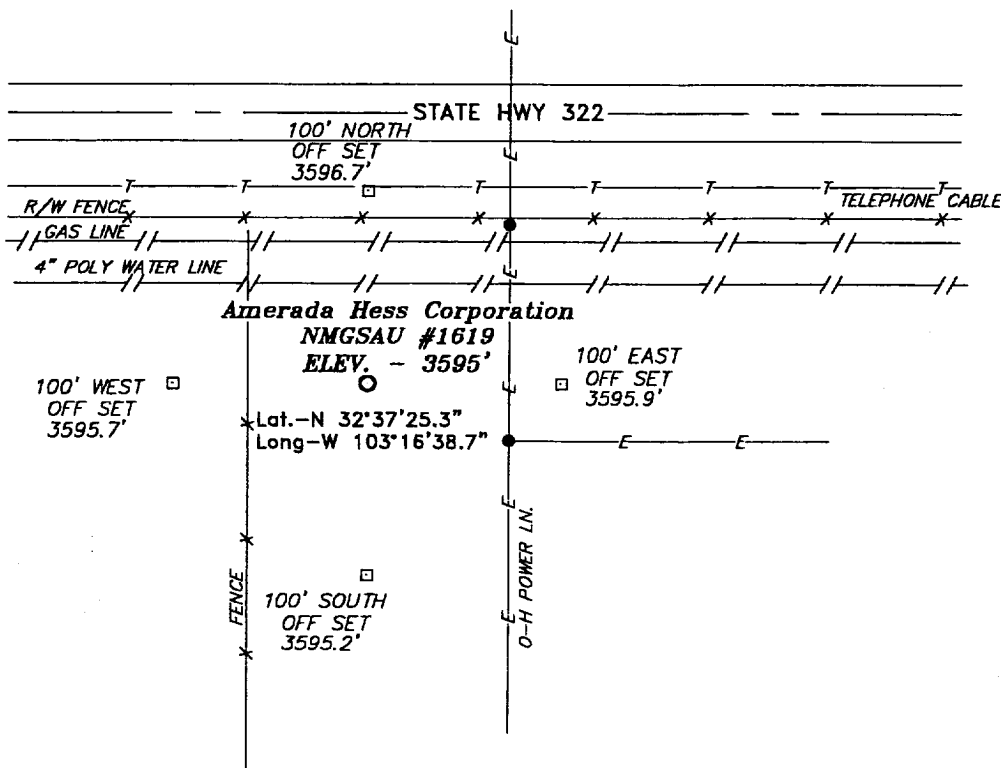

SCALE: 1" = 100'

Directions to Location:

FROM THE JUNCTION OF STATE HWY 8 AND STATE HWY 322, GO WEST APPROX. 3800 FEET TO A POINT WHICH LIES 150 NORTH OF THE PROPOSED WELL LOCATION.

Amerada Hess Corporation

REF: NMGSAU #1619 / Well Pad Topo

THE NMGSAU No. 1619 LOCATED 109' FROM THE NORTH LINE AND 1414' FROM THE WEST LINE OF SECTION 32, TOWNSHIP 19 SOUTH, RANGE 37 EAST, N.M.P.M., LEA COUNTY, NEW MEXICO.

BASIN SURVEYS P.O. BOX 1786 - HOBBS, NEW MEXICO

W.O. Number: 0424

Drawn By: K. GOAD

Date: 07-27-2000

Disk: KJG #122 - 0422A.DWG

Survey Date: 07-27-2000

Sheet 1 of 1 Sheets

Received
Hubbs
CCC
2023.24.25.26.27.28.