


SECTION 31, TOWNSHIP 19 SOUTH, RANGE 37 EAST, N.M.P.M.,
LEA COUNTY, NEW MEXICO.

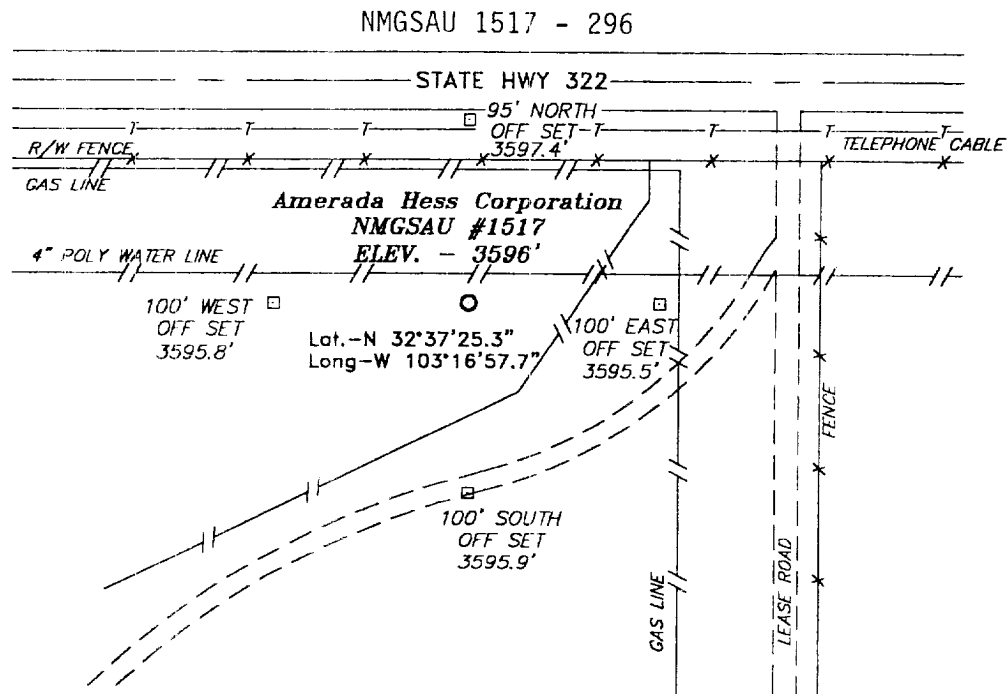

SCALE: 1" = 100'

Directions to Location:

FROM THE JUNCTION OF STATE HWY 8 AND STATE HWY 322, GO WEST APPROX. 1 MILE TO A POINT WHICH LIES 150' NORTH OF THE PROPOSED WELL LOCATION.

BASIN SURVEYS P.O. BOX 1786-HOBBS, NEW MEXICO

W.O. Number: 0422 Drawn By: **K. GOAD**

Date: 07-27-2000 Disk: KJC #122 - 0422A.DWG

Amerada Hess Corporation

REF: NMGSAU #1517 / Well Pad Topo

THE NMGSAU No. 1517 LOCATED 104' FROM THE NORTH LINE AND 156' FROM THE EAST LINE OF SECTION 31, TOWNSHIP 19 SOUTH, RANGE 37 EAST, N.M.P.M., LEA COUNTY, NEW MEXICO.

Survey Date: 07-27-2000 Sheet 1 of 1 Sheets