


SECTION 32, TOWNSHIP 19 SOUTH, RANGE 37 EAST, N.M.P.M.,
LEA COUNTY, NEW MEXICO.

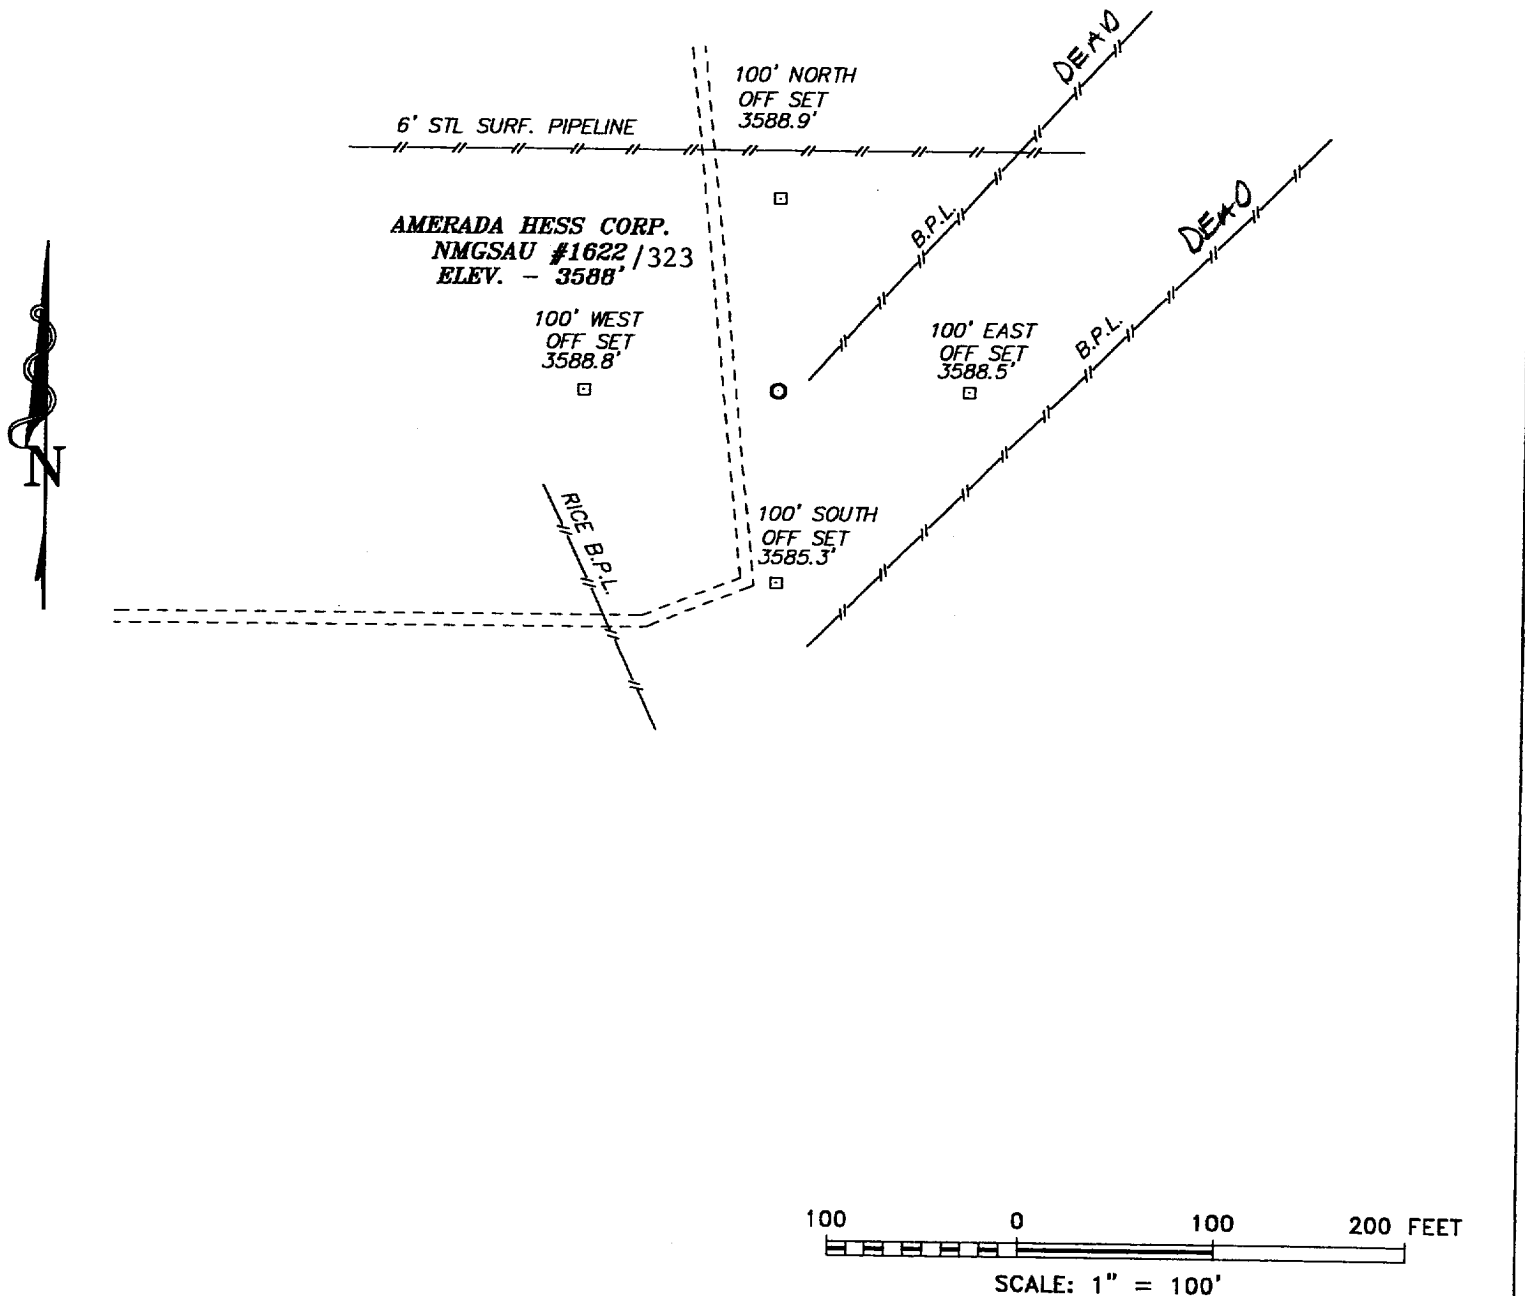

AMERADA HESS CORPORATION

REF: NMGSAU #1622 / Well Pad Topo

NMGSAU #1622 LOCATED 1310' FROM THE
NORTH LINE AND 2630' FROM THE WEST LINE OF
SECTION 32, TOWNSHIP 19 SOUTH, RANGE 37 EAST,
N.M.P.M., LEA COUNTY, NEW MEXICO.

BASIN SURVEYS P.O. BOX 1786—HOBBS, NEW MEXICO

W.O. Number: 1263

Drawn By: JAMES PRESLEY

Date: 05/04/01

Disk: JLP #1 — 1265A

Survey Date: 05/03/01

Sheet 1 of 1