


DIAGRAMMATIC SKETCH SHOWING DUAL COMPLETION INSTALLATION

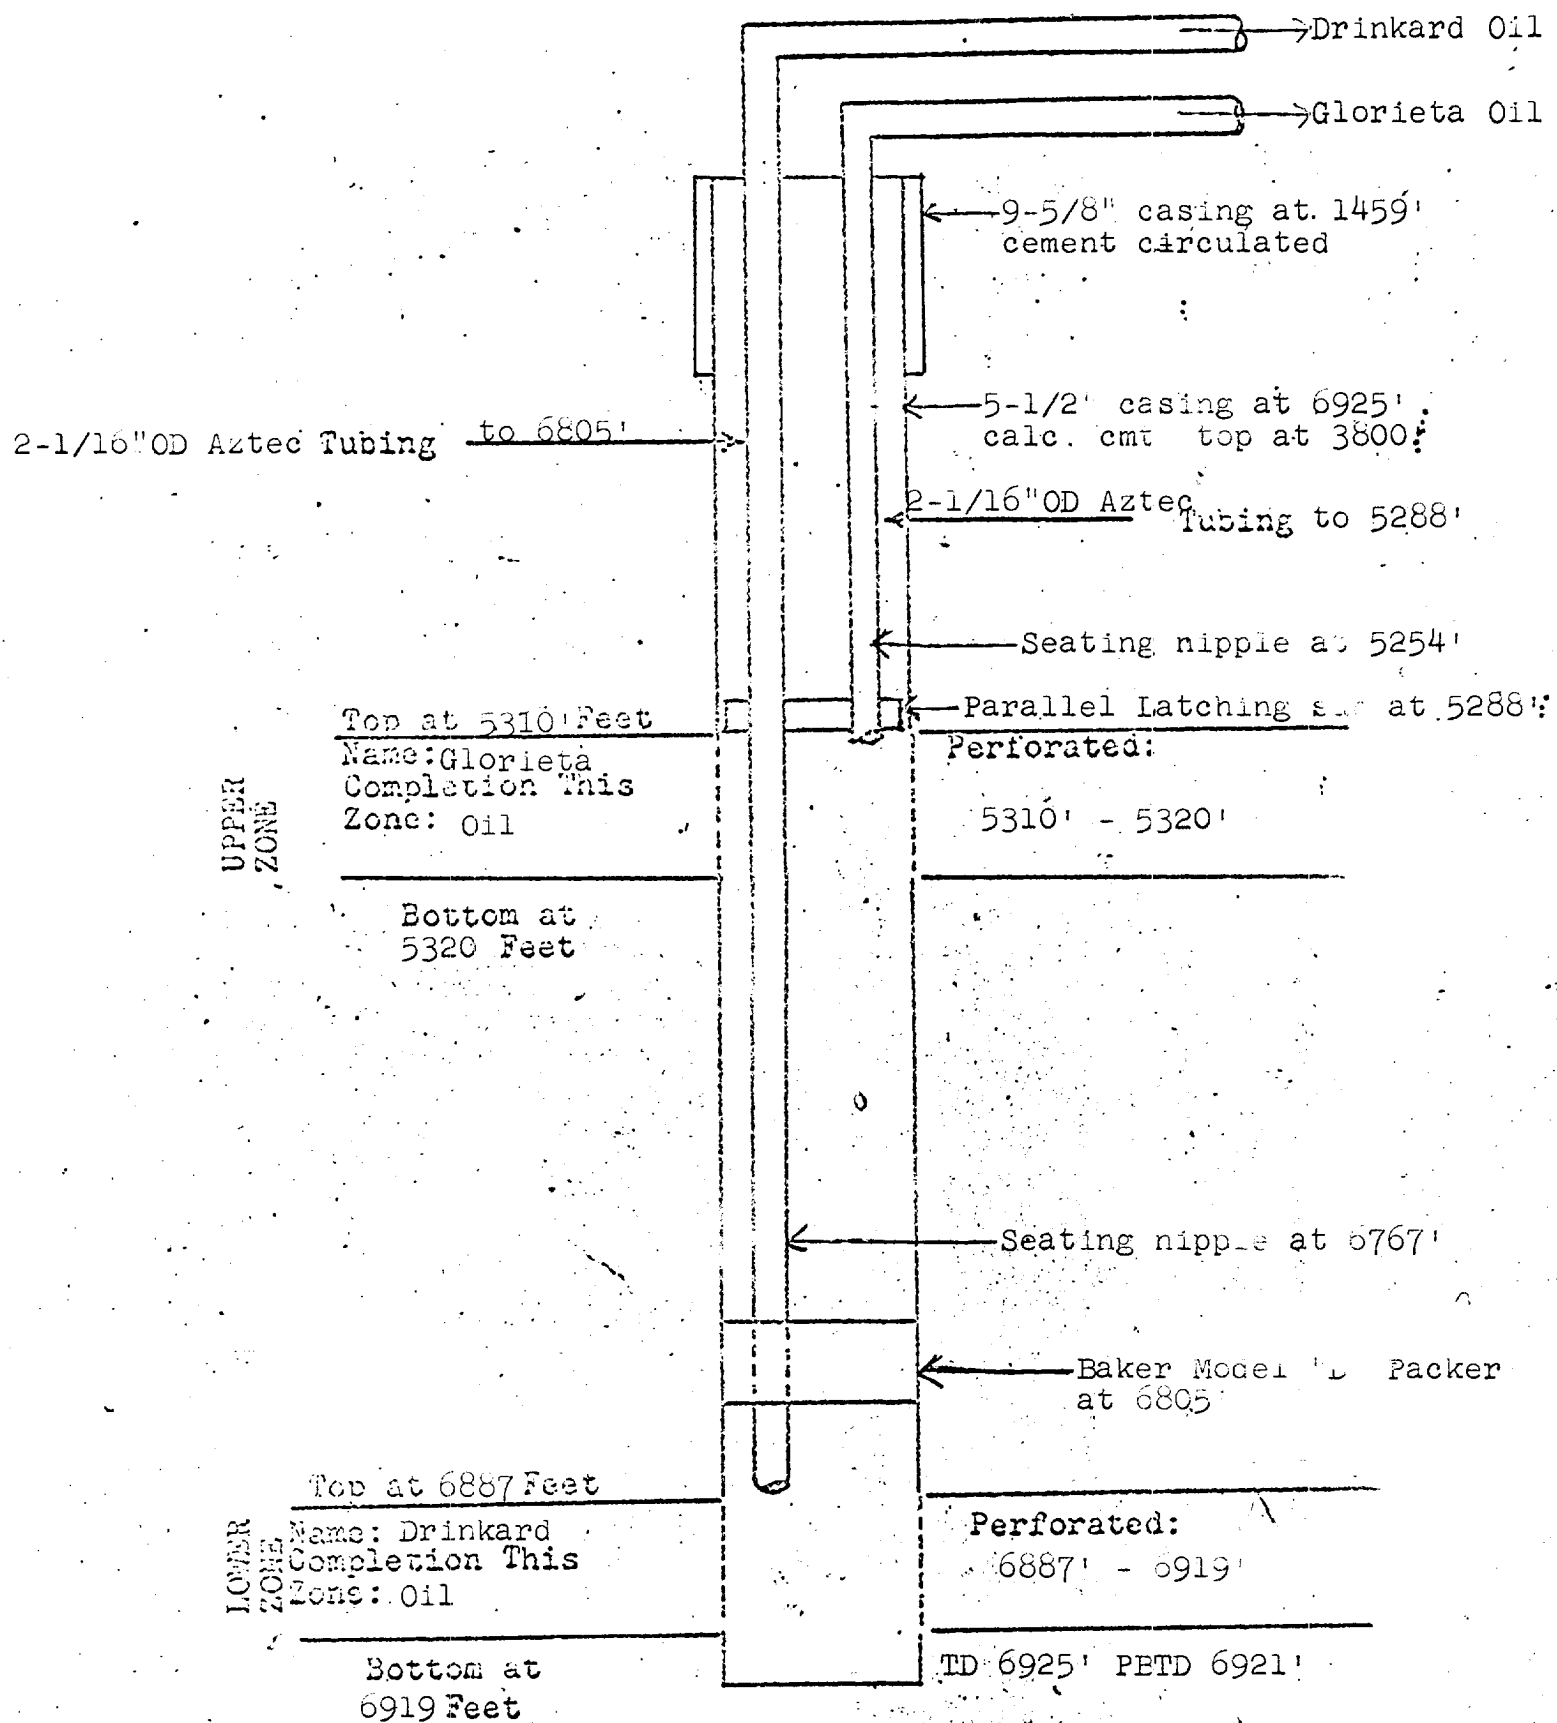

COMPANY: - TEXACO Inc.
 LEASE: C. H. Weir "B" Well No 2
 FIELD: Skaggs Drinkard and Skaggs Glorieta
 DATE: June 6, 1961