


DIAGRAMMATIC SKETCH OF TUBULE COMPLETION INSTALLATION

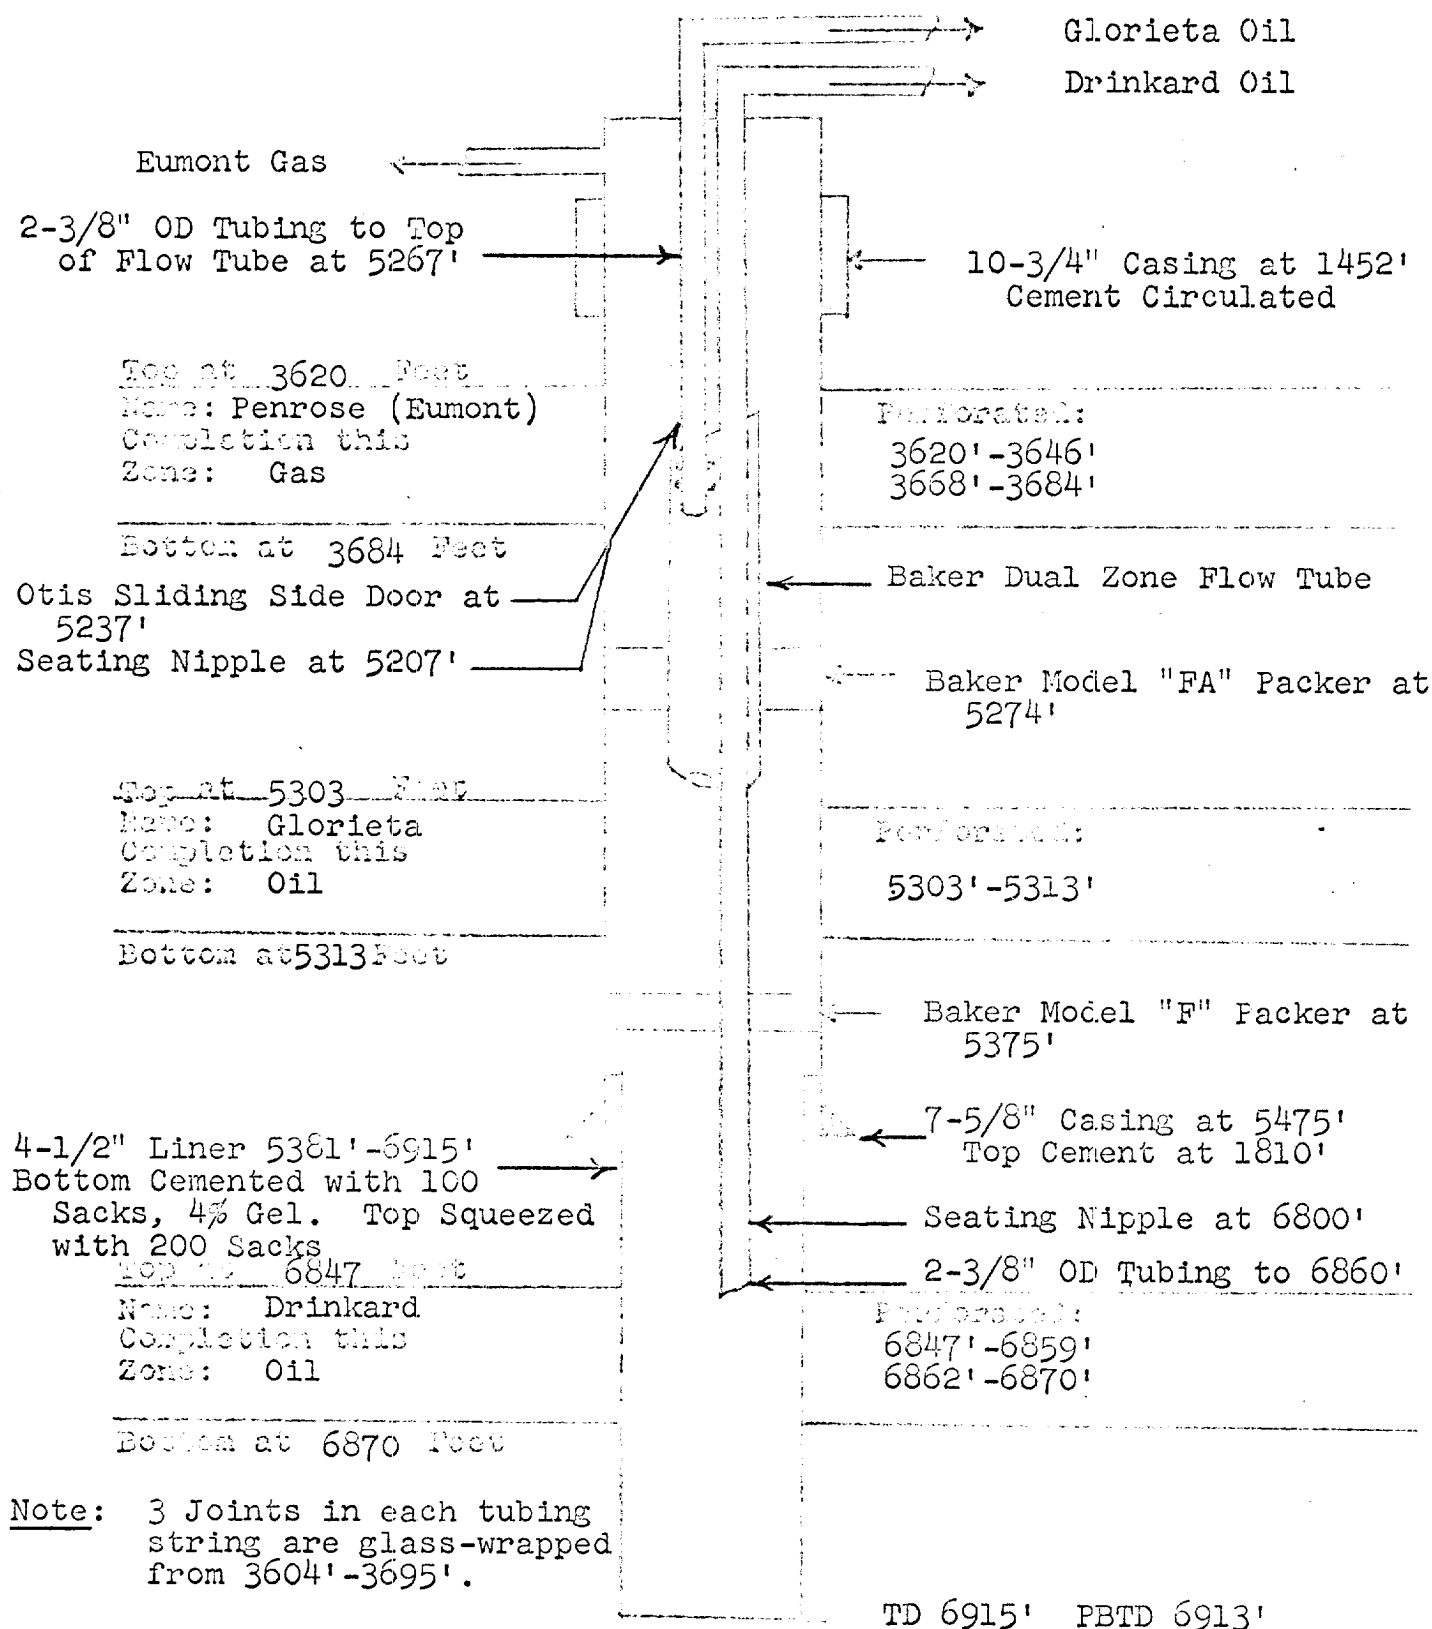

COMPANY: TEXACO Inc.
 LEASE: C. H. Weir "B" Well No. 4
 FIELD: Skaggs (Drinkard), Skaggs (Glorieta),
 DATE: 4-6-61 Eumont (Gas)