


FIELD	SKAGGS GRAYBURG	OPERATOR	TEXACO Inc.	DATE	APRIL 26, 1976
LEASE	SKAGGS GRAYBURG UNIT	WELL NO.	1	LOCATION	K 12-20S-37E

WIW

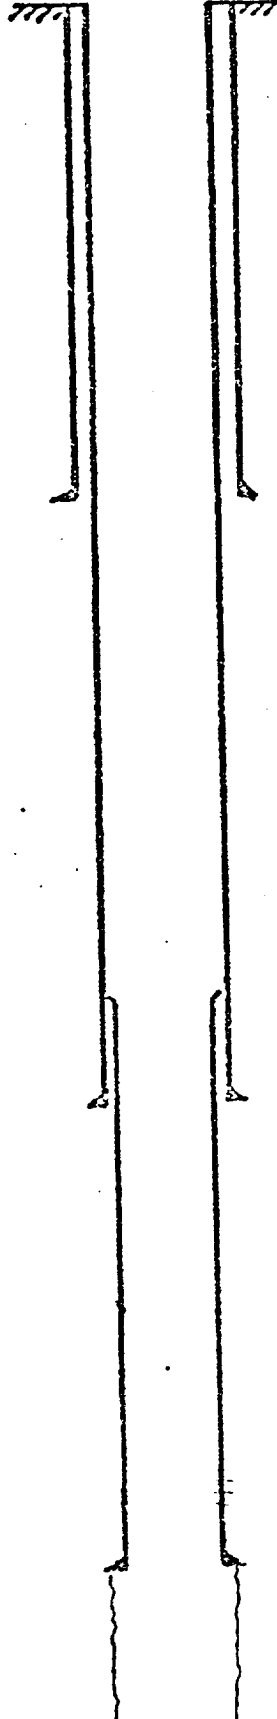

9 5/8 " casing set at 1439 ' with 1000 sx of Howco cement
 Hole size 14 1/4 " Cmt. Circ.

3541 ' Liner top

7 5/8 " casing set at 3687 ' with 600 sx of Howco cement
 Hole size 8 3/4 " Cmt. Top @ 2020' TS

2 3/8 " tbs w/ptr @ 3670'

Perfs 3740-3768'

4 1/2 " liner set at 3806 ' with 45 sx of Howco Class 'C' cement
 Total Depth 3930 ' Hole size _____ " Cmt. Top @ 3640' TS

OPEN HOLE 3806'-3930'