

OXY USA INC. PROPOSED
 EAST EUMONT UNIT #131
 SEC 12 T20S R37E LEA NM

0.0 - 137.0' CEMENT PLUG 10sx

200.0 - 300.0' CEMENT PLUG 75sx

1206.0 - 1550.0' CEMENT PLUG 25sx


2315.0 - 2590.0' CEMENT PLUG 20sx

3513.0 - 3650.0' CEMENT PLUG 10sx

3650.0 - 3650.0' CIBP

3669.0 - 3687.0' 2 3/8" OD TBG

3684.0 - 3687.0' PACKER

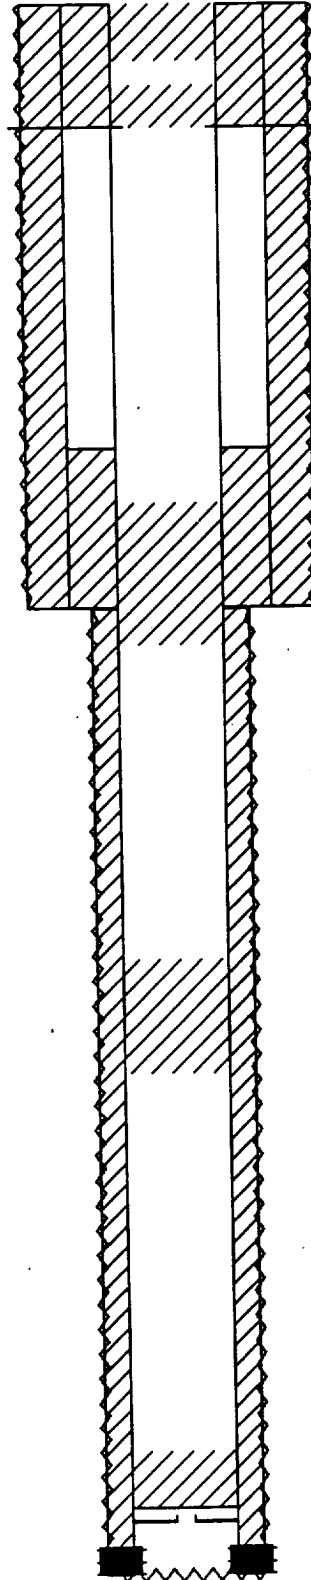

0.0 - 1460.0' 12 1/4" OD HOLE

0.0 - 1460.0' CEMENT 850sx-CIRC

0.0 - 1460.0' 8 5/8" OD SURF CSG

300.0 - 300.0' SQUEEZE PERFS

1460.0 - 3815.0' 6 3/4" OD HOLE


1075.0 - 3814.0' CEMENT 350sx-CALC

0.0 - 3814.0' 4 1/2" OD PROD CSG

3744.0 - 3812.0' ABANDONED PERFS

TD: 3815'

OXY USA INC. CURRENT
EAST EUMONT UNIT #131
SEC 12 T20S R37E LEA NM

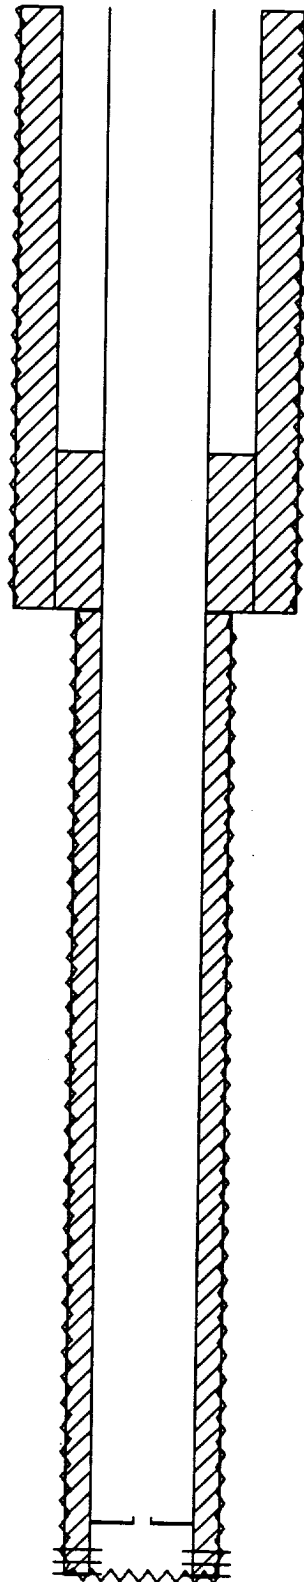

0.0 - 1460.0' 12 1/4" OD HOLE
0.0 - 1460.0' CEMENT 850sx-CIRC
0.0 - 1460.0' 8 5/8" OD SURF CSG

1460.0 - 3815.0' 6 3/4" OD HOLE
1075.0 - 3814.0' CEMENT 350sx-CALC
0.0 - 3814.0' 4 1/2" OD PROD CSG

3669.0 - 3687.0' 2 3/8" OD TBG
3684.0 - 3687.0' PACKER

3744.0 - 3812.0' PERFS

TD: 3815'