


DIAGRAMMATIC SKETCH OF TRIPLE COMPLETION INSTALLATION

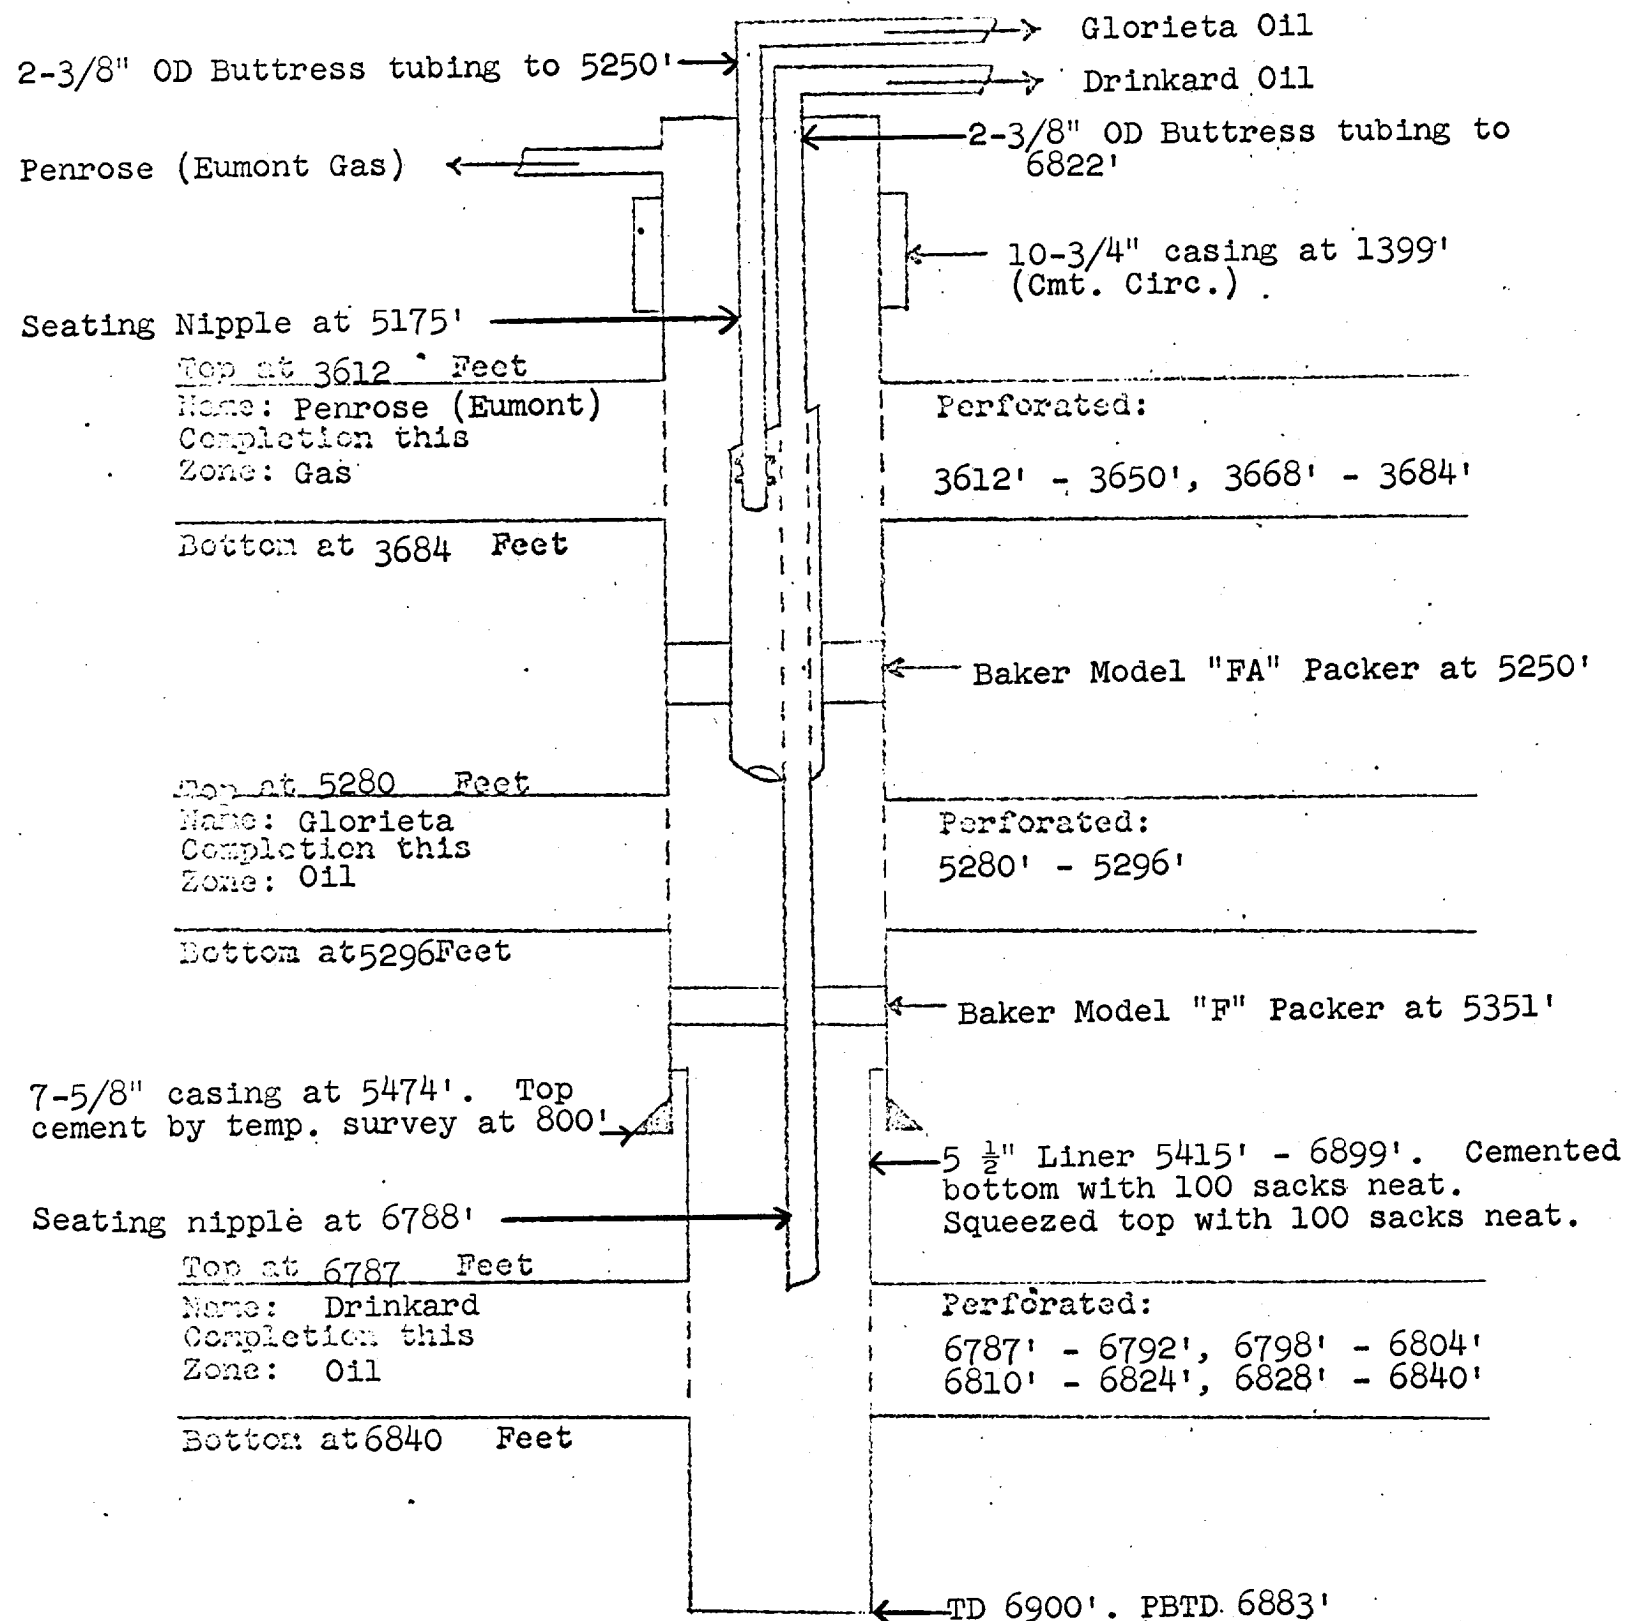

COMPANY: TEXACO Inc.
 LEASE: C. H. Weir "A" Well No. 7
 FIELD: Eumont (Gas), Skaggs (Glorieta), Skaggs (Drinkard)
 DATE: October 9, 1961