


DIAGRAMMATIC SKETCH OF TRIPLE COMPLETION INSTALLATION (TUBINGLESS)

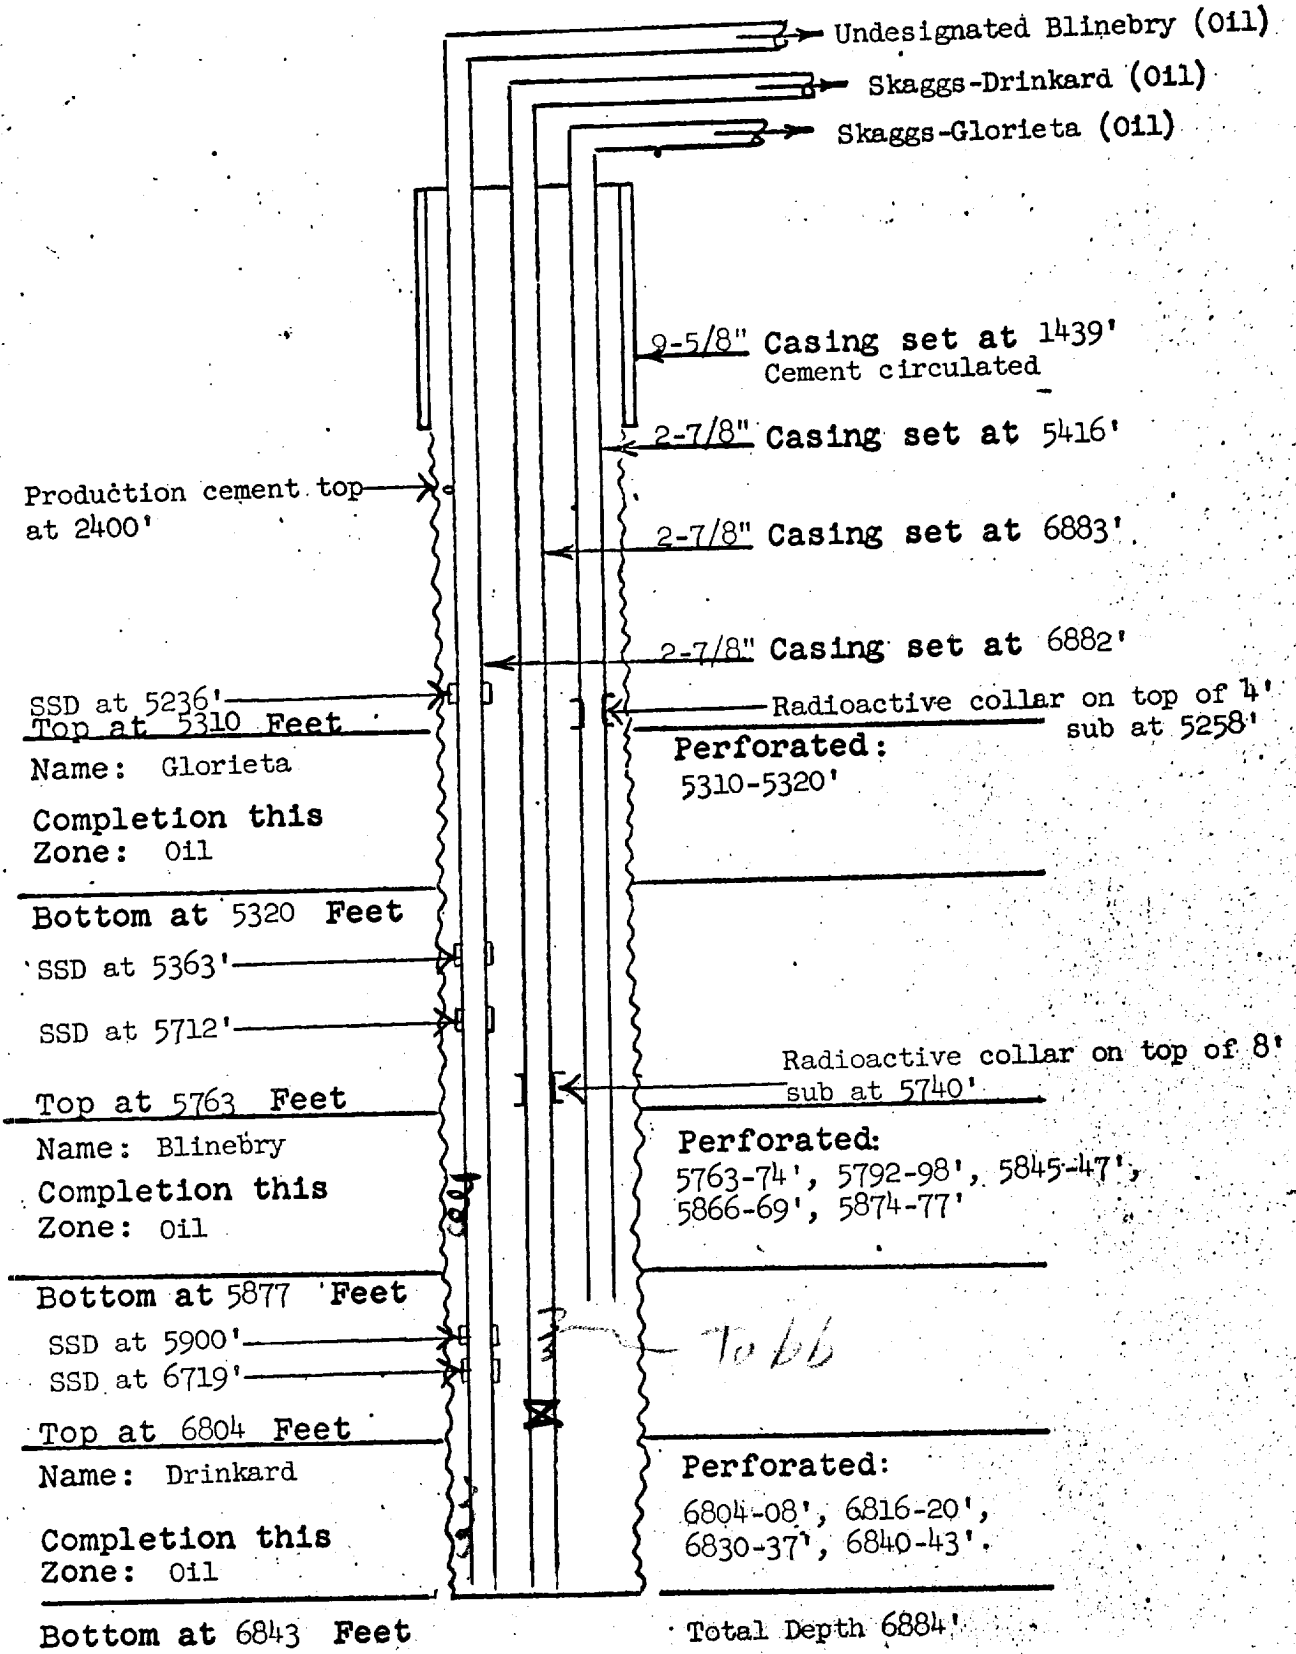

TEXACO Inc.

LEASE: C. H. Weir "A" Well No. 8  
 FIELD: Skaggs (Glorieta and Drinkard) and Undesignated Blinebry  
 DATE: June 13, 1962