


NOTE: Cementing to be through strings (Y-B1.) and (Z-Dr.) with approximately 1600 sacks cement mixed 1:1 with pozzalanic material. Top of cement approximately 5400'. Primary cementing to be supplemented by squeeze cementing through Otis Sliding Side Doors (SSD).

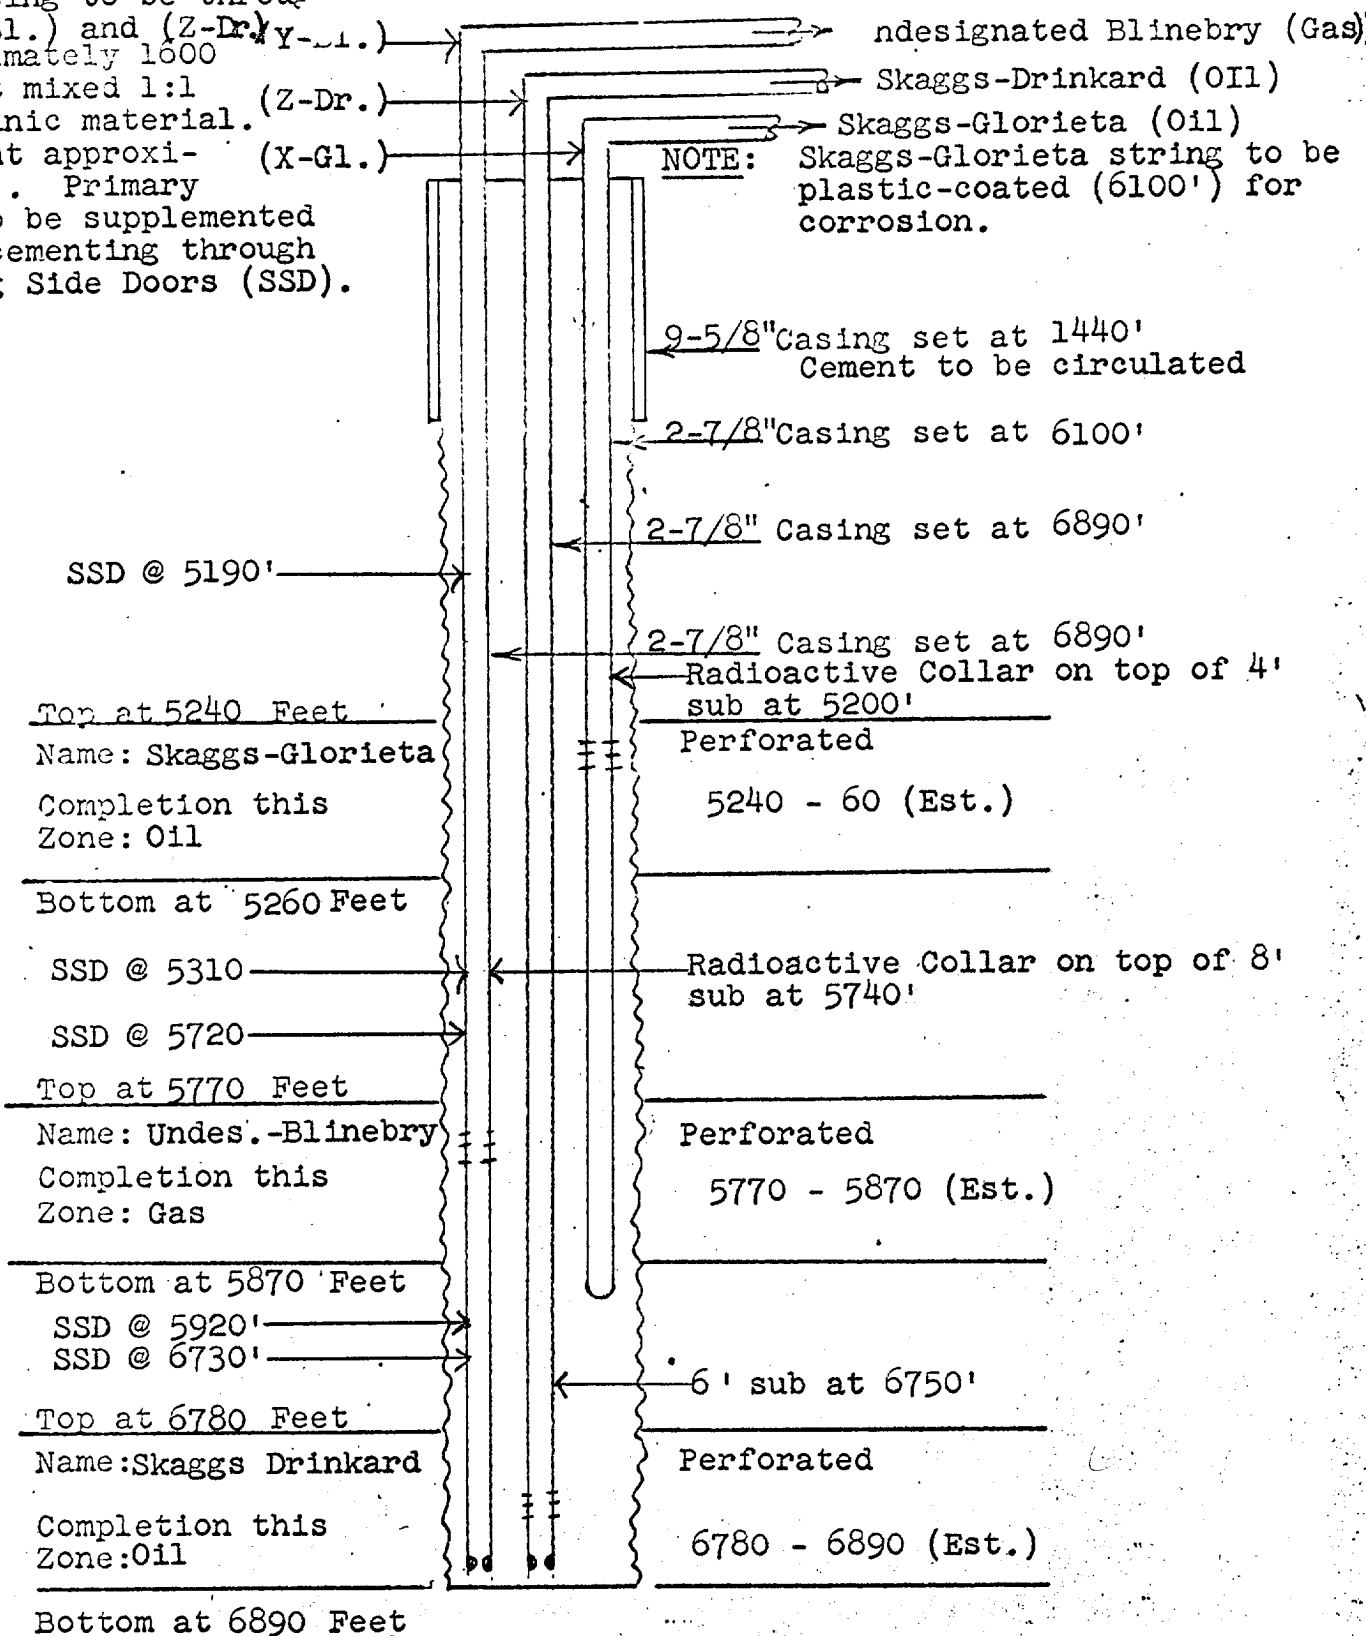

TEXACO Inc.

LEASE: C. H. Weir "A" Well No. 8
 FIELD: Skaggs-Drinkard, Undesignated-Blinebry (Gas) & Skaggs Glorieta
 DATE: April 24, 1962