


Britt B # 8
 R80' FSL + 2430' FEL
 SEC. 15 T-20 S R- 37-E
 LEA COUNTY, NEW MEXICO
 ELEV 3562' DE

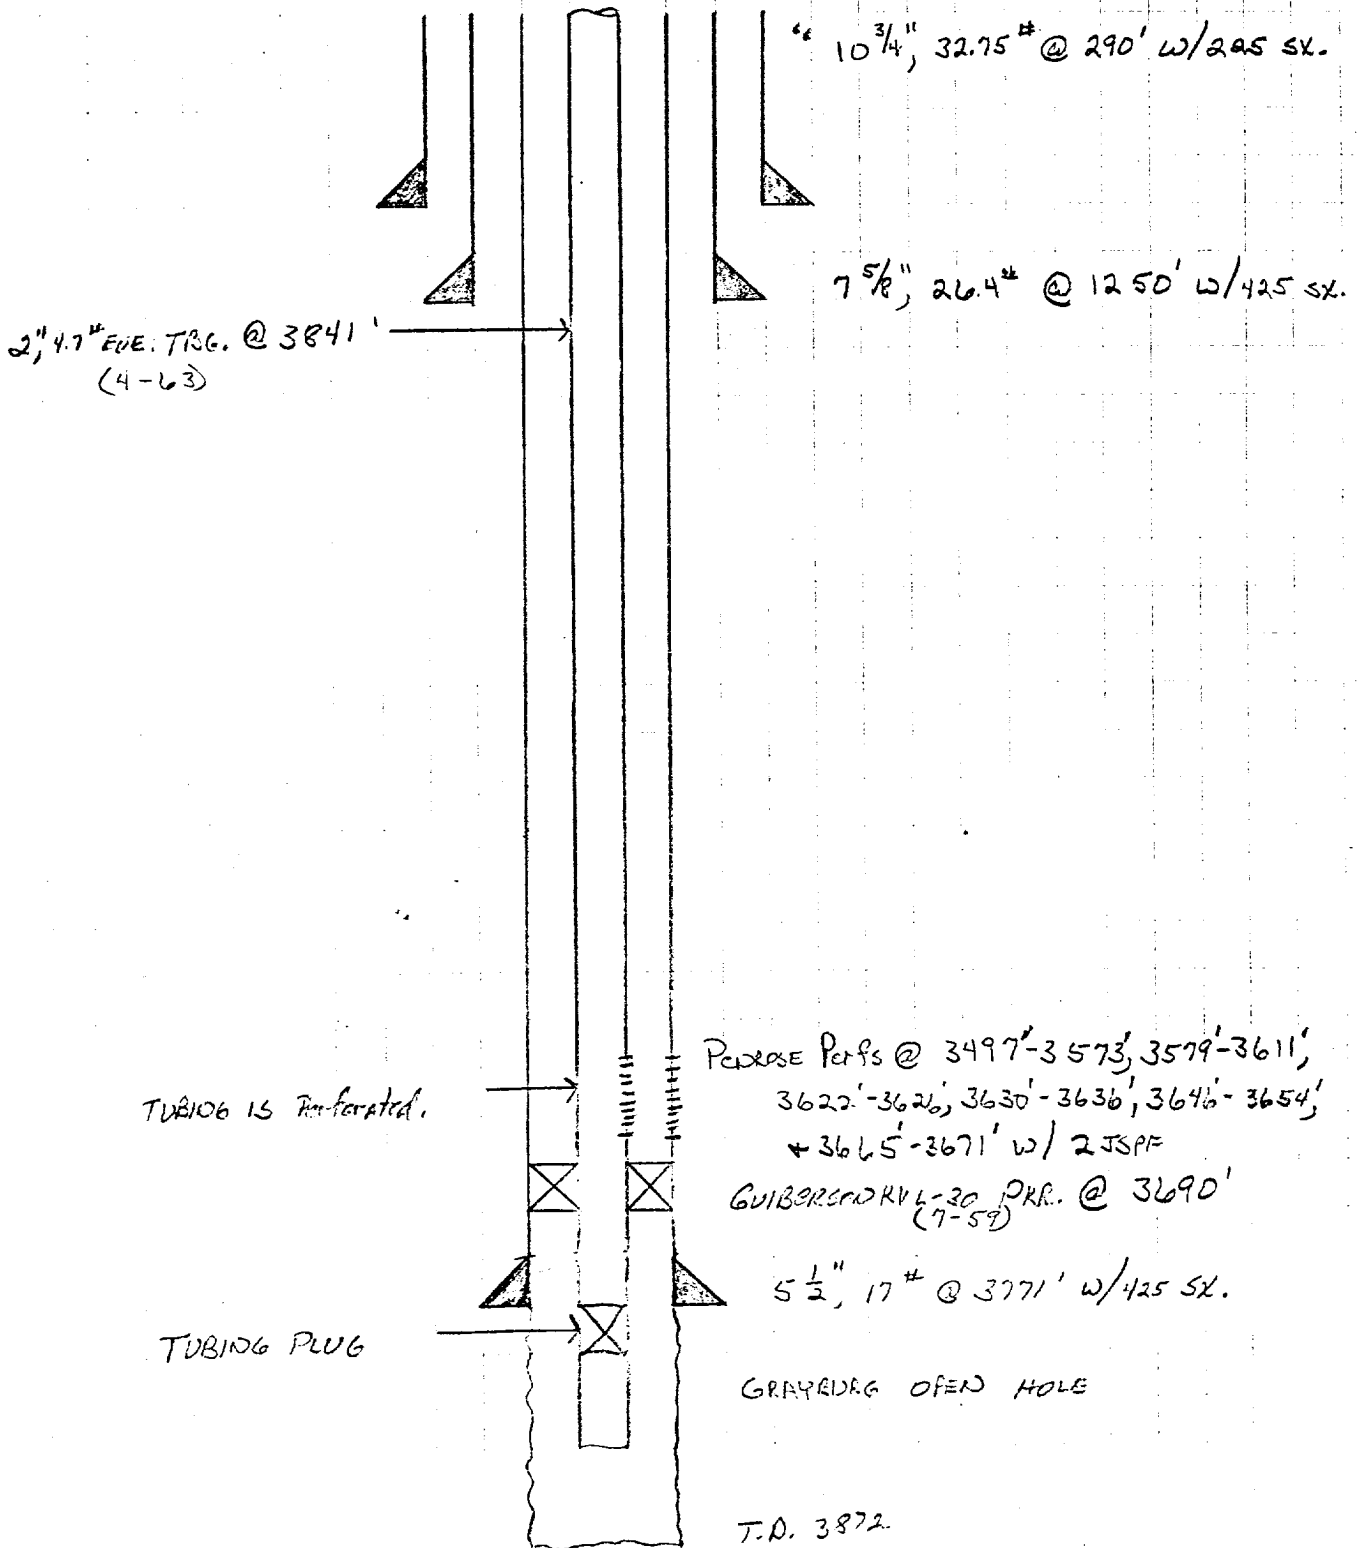

JMB

Driller Inc.
 Calculation Sheet

Date 8-12-81
 Page 1 of 1

This Wellbore DRAWN BY
 Britt B # 6

Job No.
 Plot
 Title