


Bt. B #8
 1980' FSL + 2430' FEL
 Sec. 15 T-20S R-37E
 LEA COUNTY, New Mexico

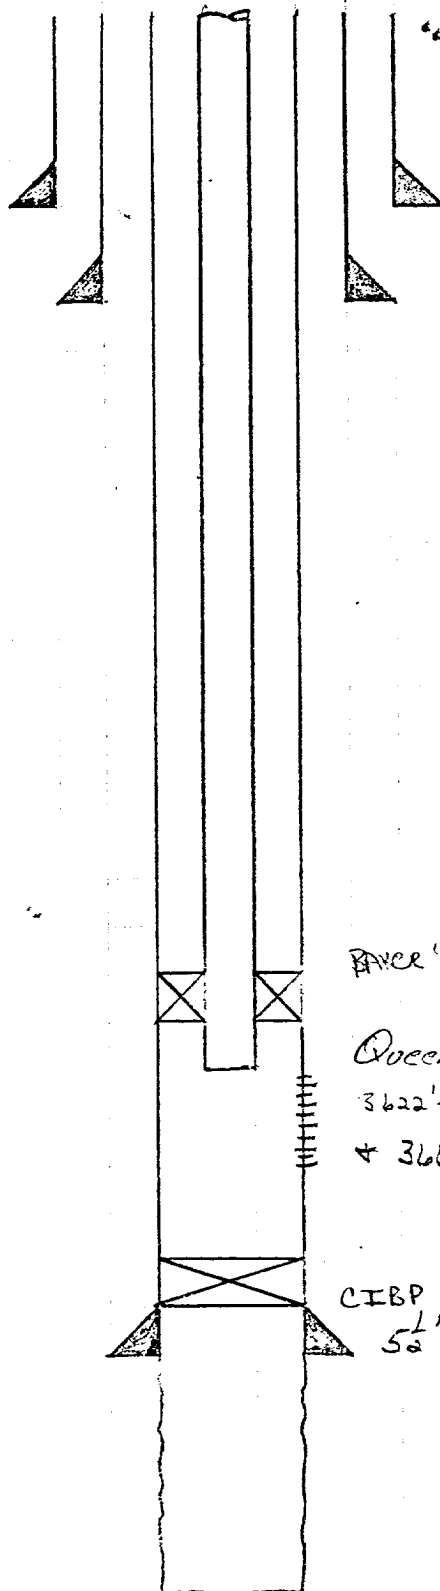

10 ³/₄" , 32.75" @ 290' w/ 225 SX.

7 ⁵/₈" , 26.4" @ 1250' w/ 425 SX

PAKER 'RETRIEVA-D' LOK-SET PAK OF EQUIV. @ 3450'

Queen Pkts @ 3497'-3573', 3579'-3611',
 3622'-3626', 3630'-3636', 3646'-3654',
 + 3665'-3671' w/ 2 JSAF

CIBP w/ 15' CEMENT @ 3750'
 5 ¹/₂" , 17" @ 3771' w/ 425 SX.