


Britt B #10

Elev: 3555' GL
 "0": 11' AGL

1980' FNL # 923 FWL
 Sec 15, T-20S, R-37E

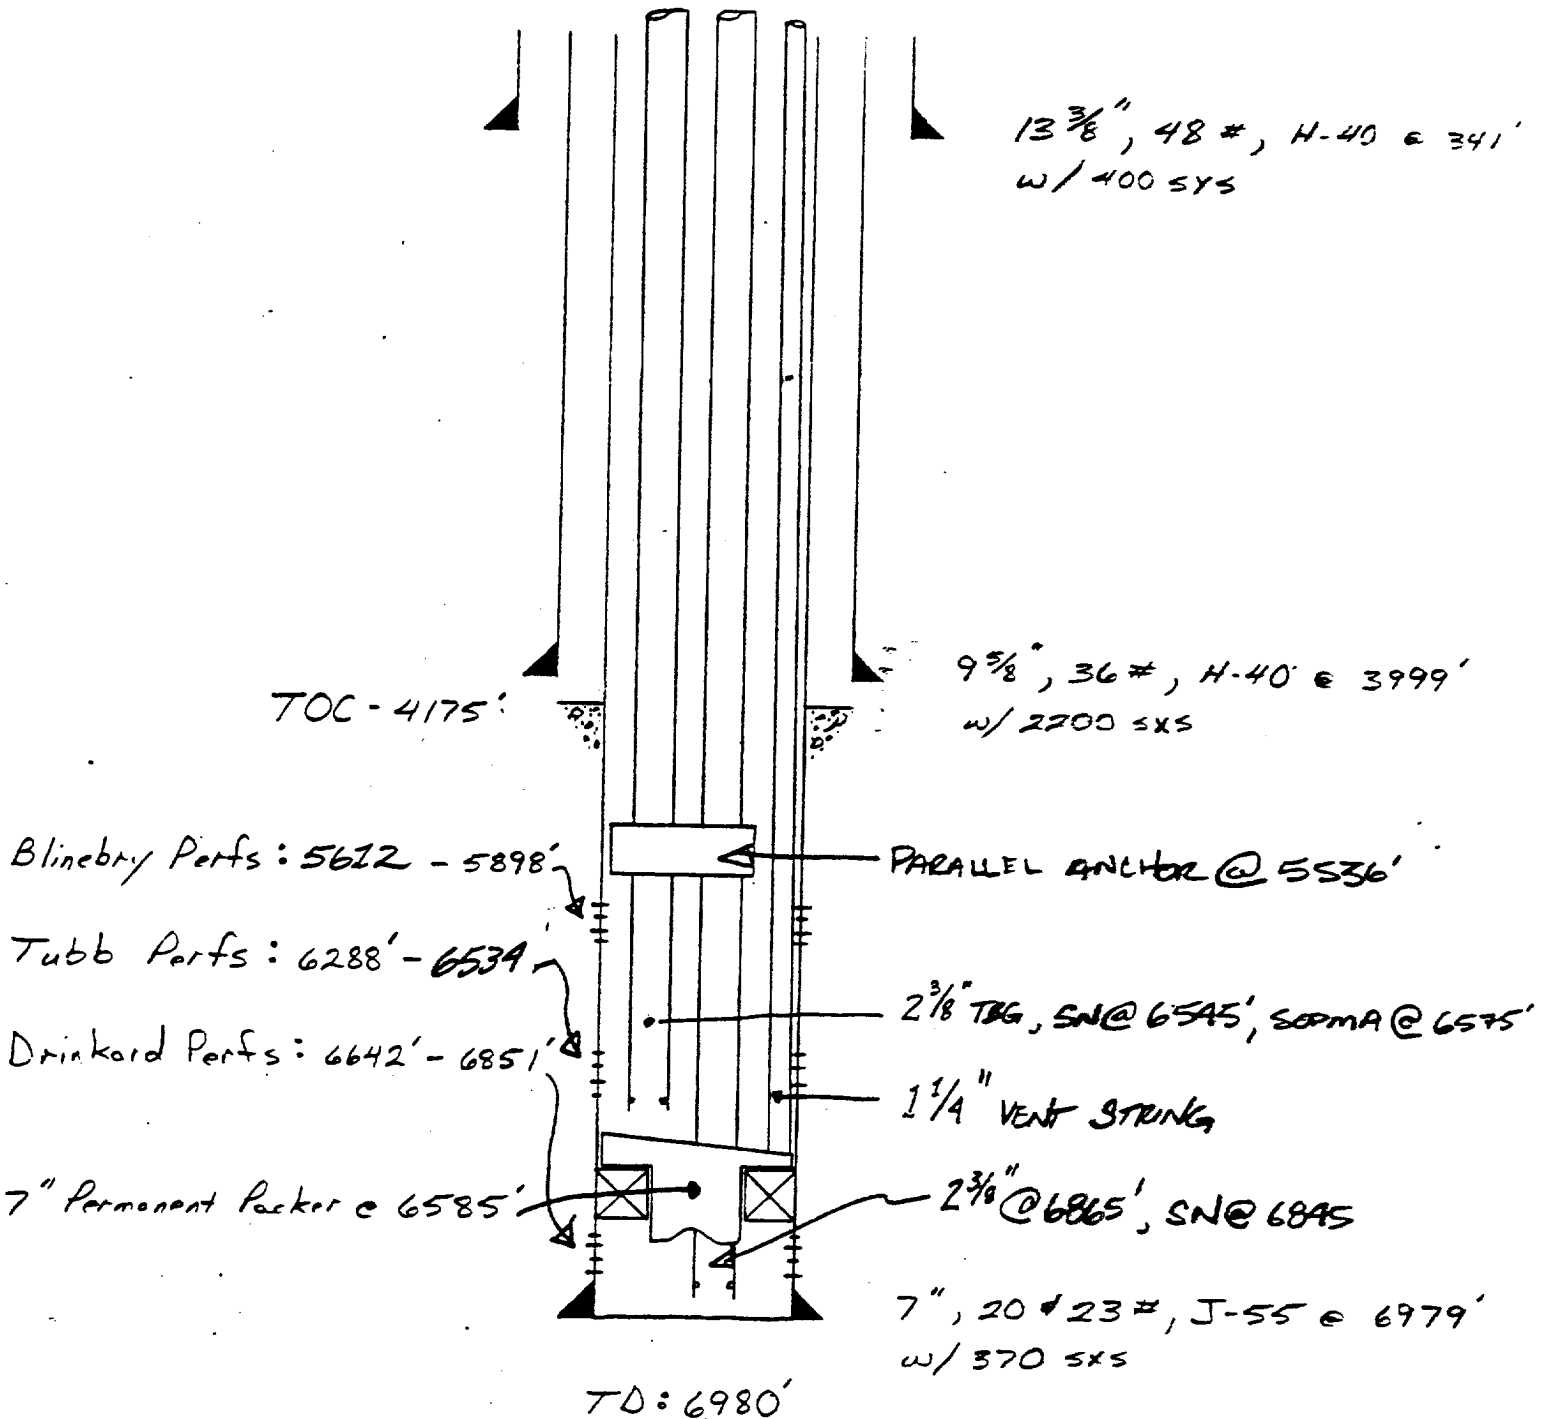

JWM

11-3-83

Proposed Condition