


FIELD State Monument GBLs	OPERATOR Amerinda Hess Co.	DATE 4-29-76
LEASE State Q.	WELL NO 2	LOCATION 190' FS + 990' FEL Sect. 16, T-20S, R-2, E

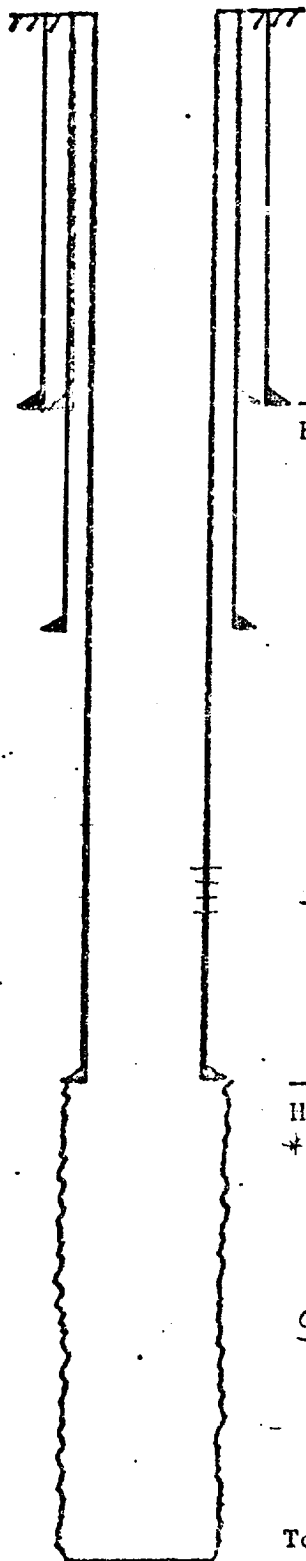

10³/₄" casing set at 207' with 150 sx of El Toro cement
Hole size 13³/₈" Cement @ Surface by Calc.

7⁵/₈" casing set at 2435' with 400 sx of regular cement
Hole size 9¹/₈" Top Cement @ 500 by Survey

2¹/₄" Tbg. at 3757'
5¹/₂" csg. perf'd at 3754-3764'

5¹/₂" casing set at 3782' with 100 sx of * cement
Hole size 7⁵/₈" 138 SXS Cement pumped behind 5¹/₂" csg from top
* 80 sx Incor + 20 sx El Toro

Squeezed O.H. 3742-3842' w/ 225 sx. reg. Incor cement

Total Depth 3842'