


FIELD Eugene Yates 7 Pump	OPERATOR Armstrong Hesse Corp	DATE 4/27/76
LEASE State Q	WELL NO. 3	LOCATION 11970 FFL-640 FC, Sect 16 T-22S-R-27E

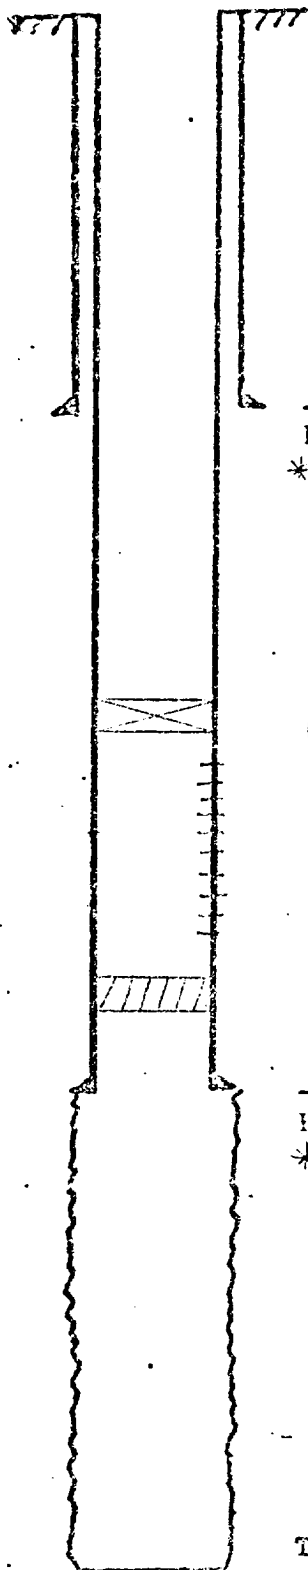

10 3/4" casing set at 1188' with 450 sx of _____ cement

Hole size 13 3/4" Top Cement @ 346' by Survey

* 400-sx reg. cement + 50 sx. Incon cement

Guiberson L-30 Packer at 2642'

2 3/8" Tbg. at 3231'

7 5/8" csg. perf'd at 2660-3570'

Baker Model 'K' Cnst Iron Retainer at 3790'

7 5/8" casing set at 3440' with 1000 sx of _____ cement

Hole size 9 7/8" Top Cement 1675' by Survey

* 157 sx. regular d. 843 sx. El Toro reg. cement, all mixed w/ 3% Gel.

Squeezed Off. 3440-3475' w/ 50 sx Lone Star regular cement

Total Depth 3475'