


DATE

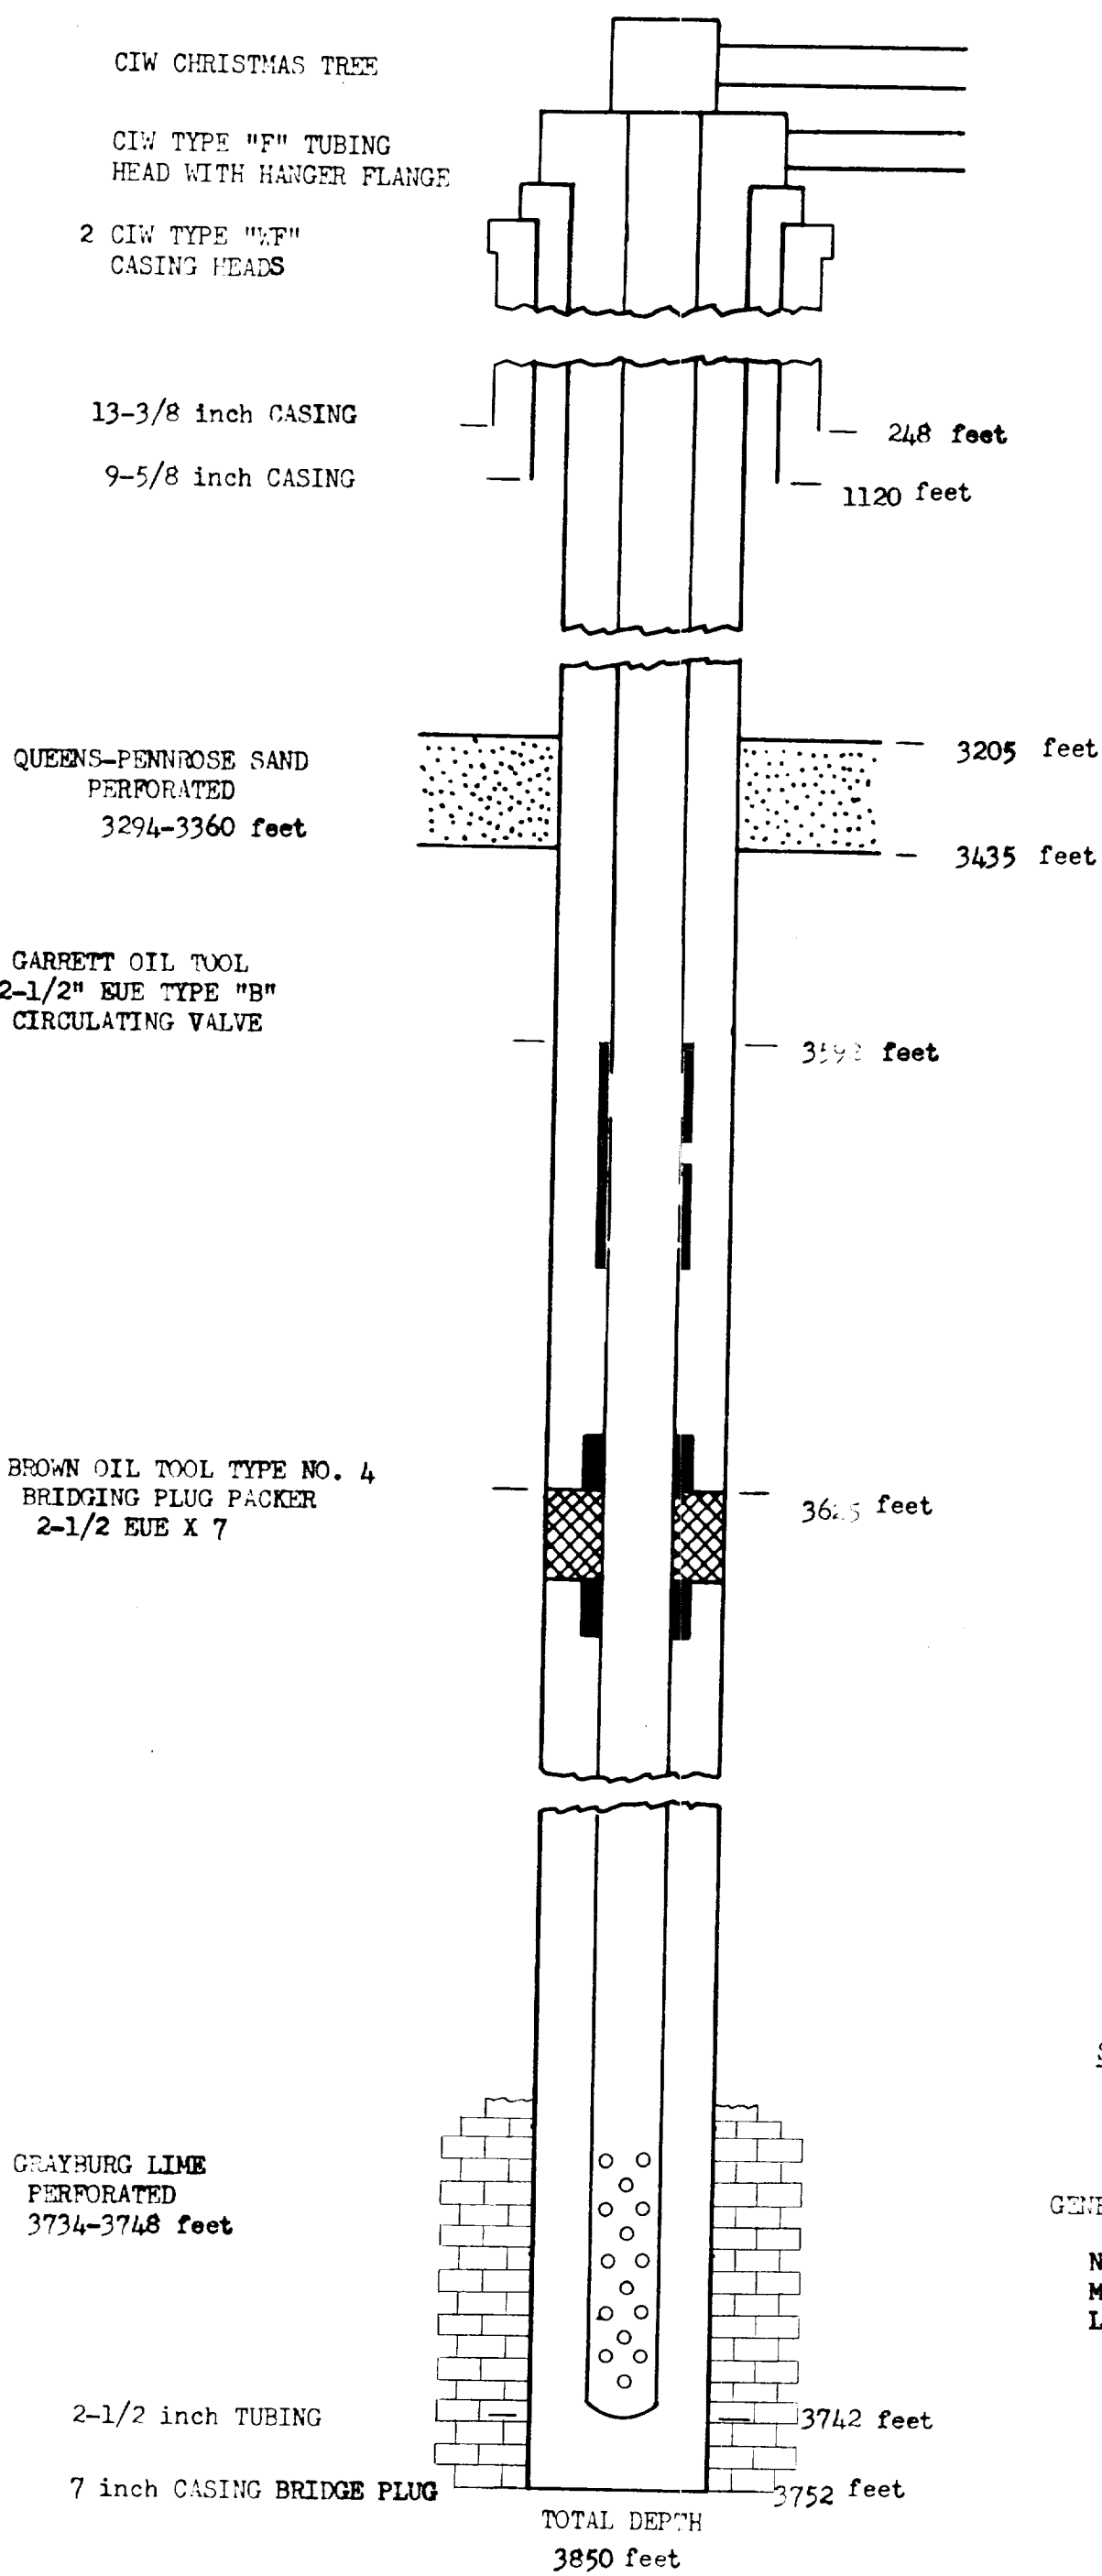

SCHEMATIC DIAGRAM OF
DUAL COMPLETION
WELL SETTING

GENERAL CRUDE OIL COMPANY

NO. 1 STATE "G"
MONUMENT FIELD
LEA COUNTY, N. M.