


FIELD	MONUMENT	OPERATOR	DATE
LEASE	HANSEN STATE	MARATHON OIL COMPANY	MAY 3, 1975
		WELL No 4	LOCATION SEC. 16, T20S, R37E

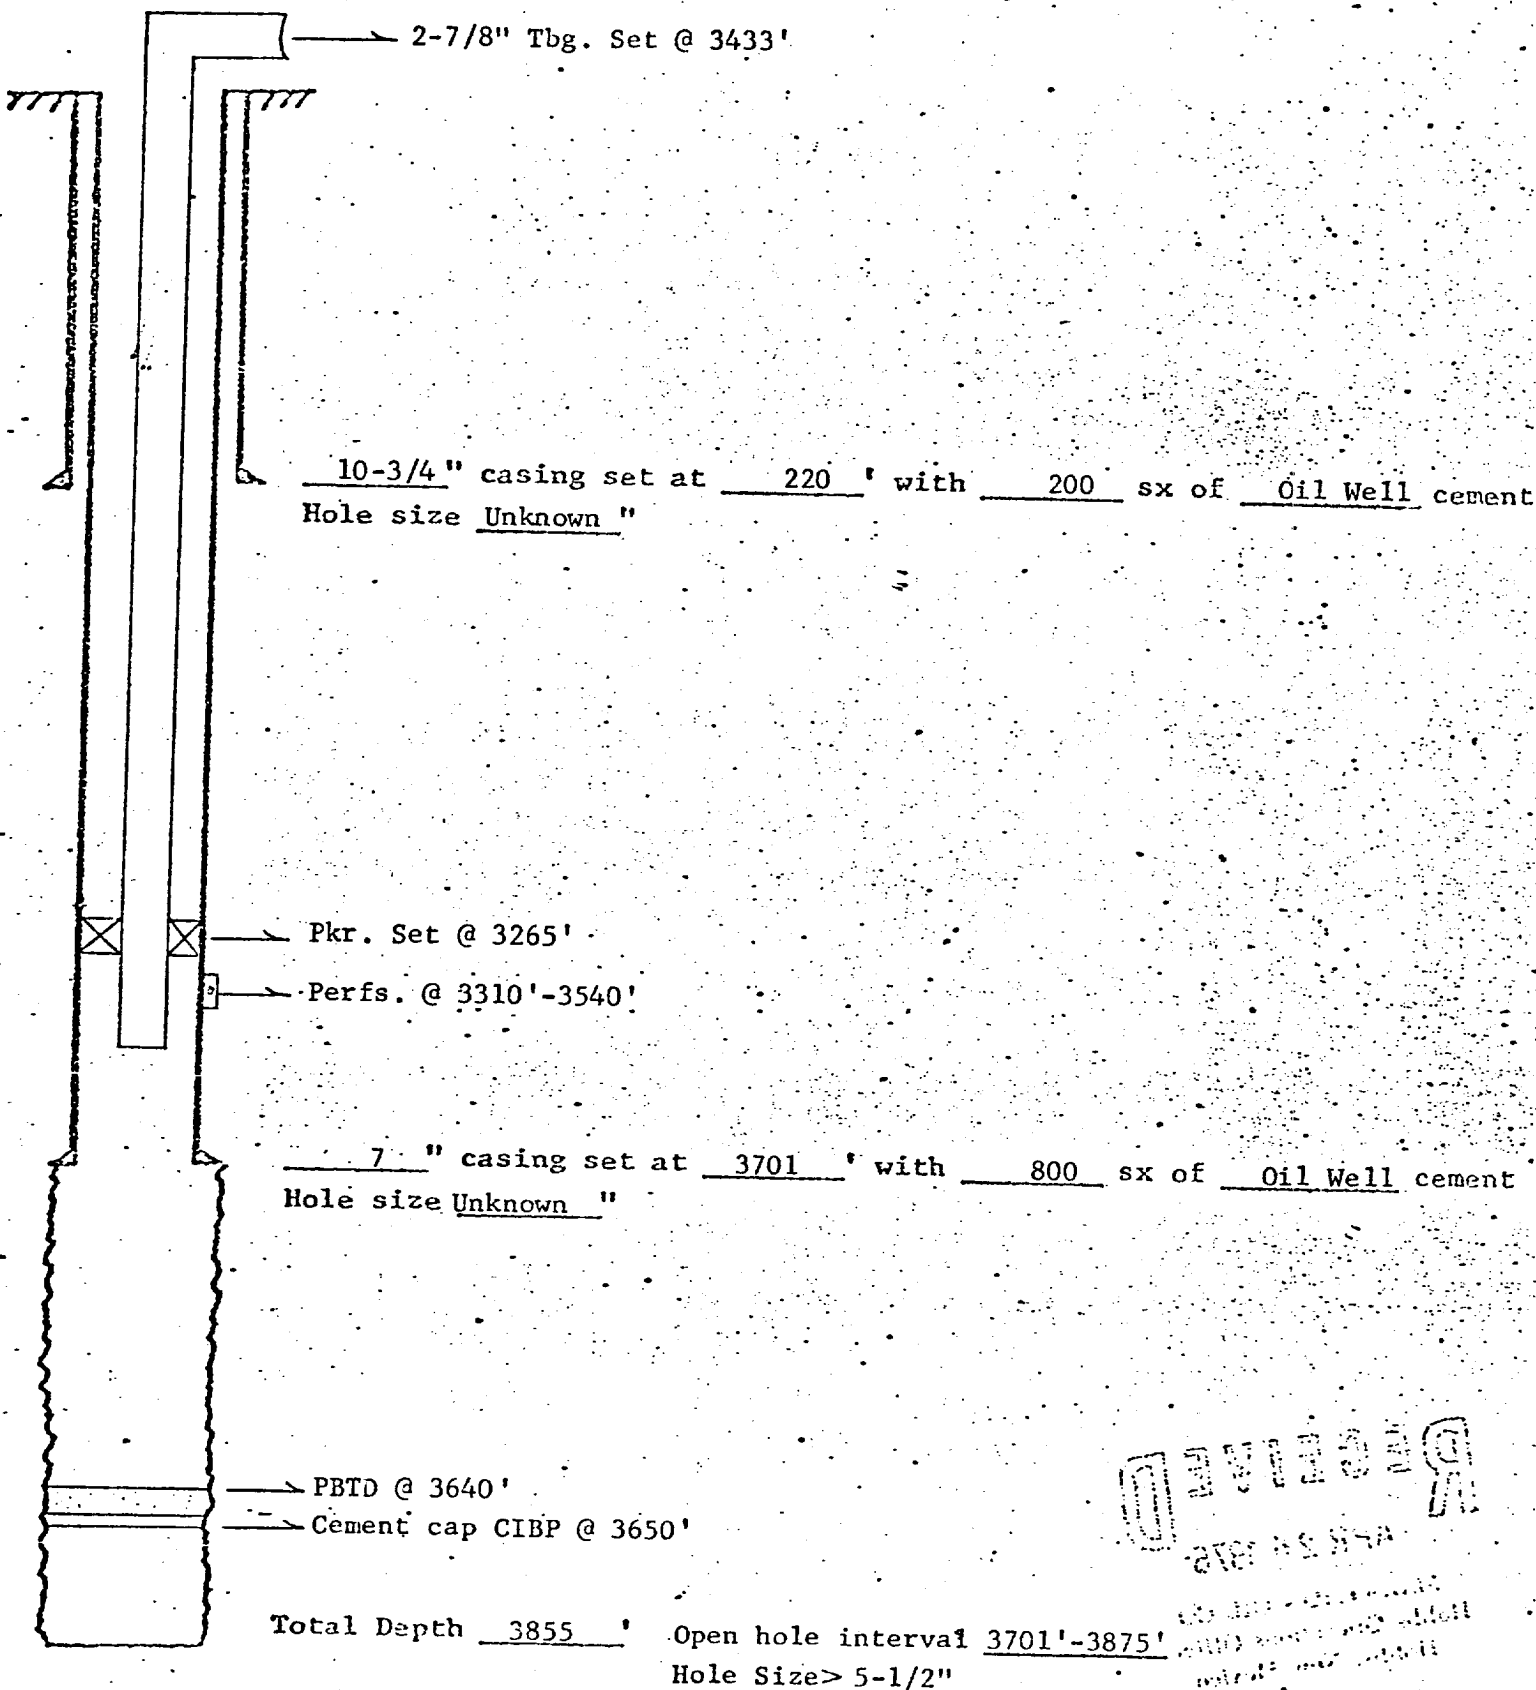

RECEIVED
MAY 13 1975