


FIELD EUNICE-MONUMENT GSA	OPERATOR GULF	DATE 4/26/76
LEASE Theodore Anderson	WELL No 6	LOCATION 660' FN & EL (A) SEC 17-T20S-R37E

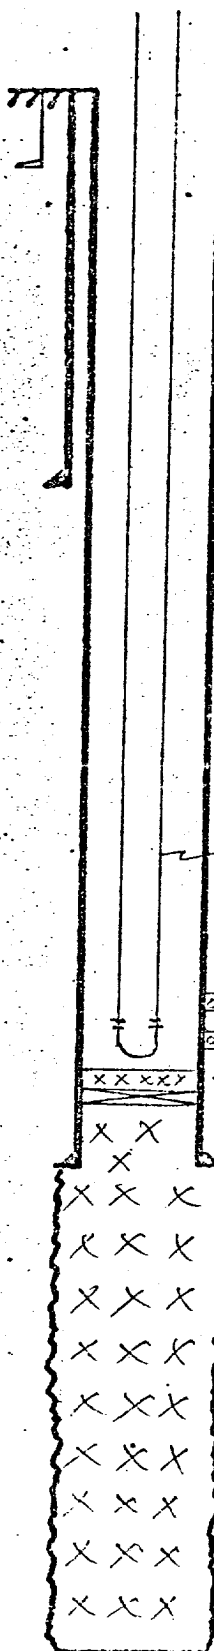

10³/₄" - 32# casing set at 283' with 175' Sx of Cement
13³/₄" Hole to 290' (Plug @ ?)
Calc TOC @ surface

7⁵/₈" - 26 HO# casing set at 2400' with 325' Sx of (w/ 600#) cement
Hole size 9⁷/₈" to 2400' (Plug @ 2369')
Calc TOC @ 400'

2³/₈" OPEUE Tbg. @ 3756' Tbg Perfs 3741-3745' SN @ 3740'

3710-3736' } Eun-Mon. Perfs Open
3744-3756' }

3771' - PBTD

3779' - Cement Retainer - 376 Sx Lmt. in formation

5¹/₂" - 17# casing set at 3795' with 175' Sx of _____ cement
Hole size 6³/₄" to 3800' (Plug @ 3734')
Calc TOC @ 1495'

Total Depth 3862' Hole Size 4³/₄"