


FIELD	EUNICE-MONUMENT G3-S1	OPERATOR	TEXACO INC.	DATE	APRIL 26, 1976
LEASE	EUNICE-MONUMENT UNIT	WELL NO	30	LOCATION	O 19-205-37E

W1W

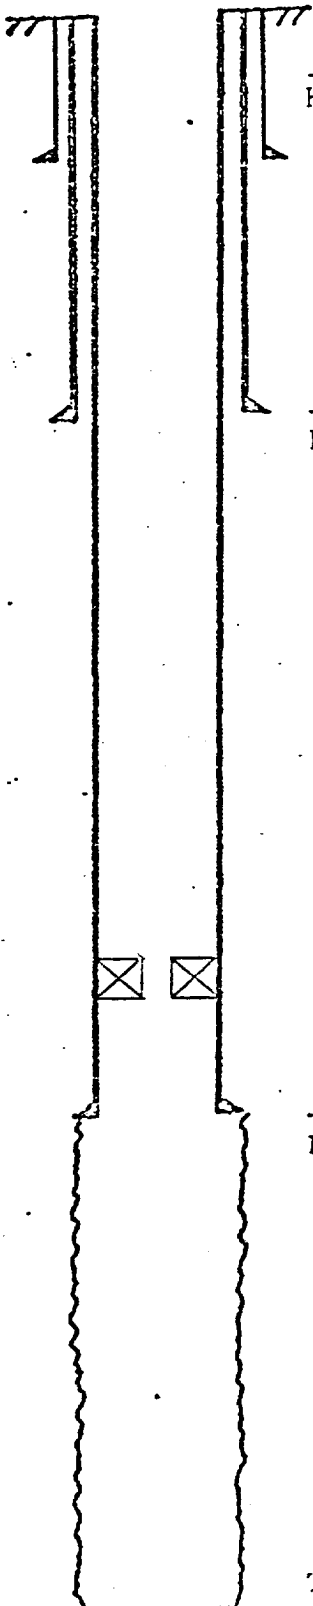

10 3/4 " casing set at 266 ' with 175 sx of _____ cement
Hole size 13 "

7 5/8 " casing set at 2508 ' with 850 sx of _____ cement
Hole size 9 5/8 "

PACKER : 2 3/8 " T&G. AT 3612 '

5 1/2 " casing set at 3713 ' with 50 sx of _____ cement
Hole size 6 3/4 "

Total Depth 3850 '