

FIELD: Eunice Monument (GSA)


OPERATOR AMOCO PRODUCTION COMPANY

LEASE: Gillully "B" Federal R/A "A"

WELL NO. 2

LOCATION: 660' FNL, 1980' FEL, Sec. 21, T-20-S, R-37-E, Lea Co., N.M.

DATE: April 28, 1976

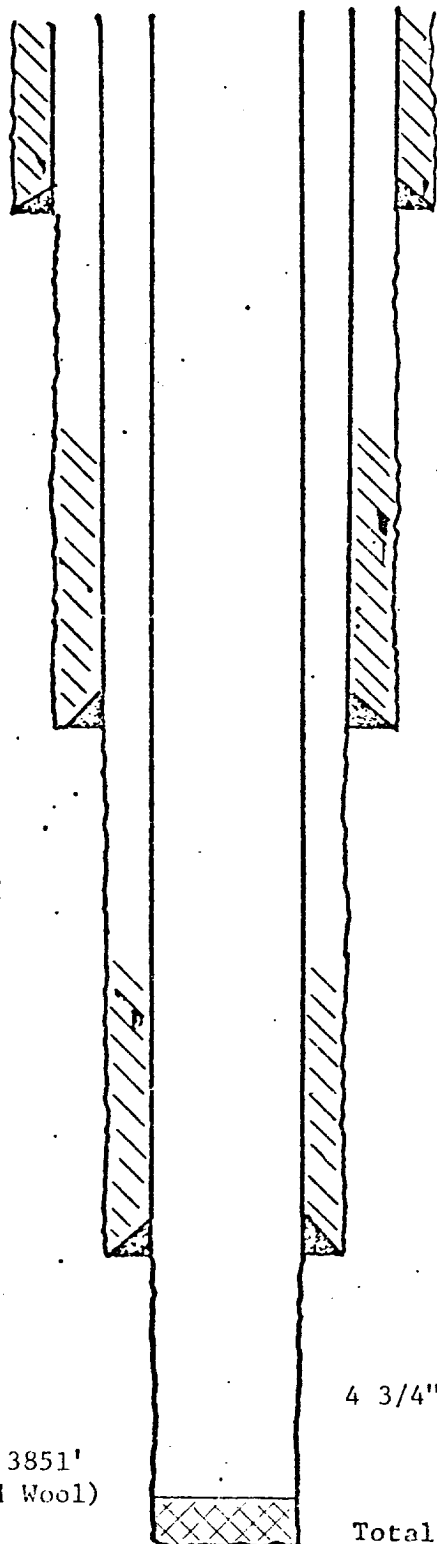

13 " casing set at 295 ' with 275
sacks cement. Hole size 17 1/4".

Top of cement unknown

8 5/8" casing set at 2544 ' with 500
sacks cement. Hole size 11 1/4".

5 1/2" casing set at 3720 ' with 275
sacks cement. Hole size 6 3/4".

4 3/4" open hole

PBTD 3851'
(Lead Wool)

Total depth 3866 '.

Current Status: Temporary Abandonment