


FIELD EUMONT GAS	OPERATOR GULF	DATE 4/27/76
LEASE Bell-Ramsay (NLT-B)	WELL No 2	LOCATION 660' FSTWL (11) Sec 33-T20S-R37E

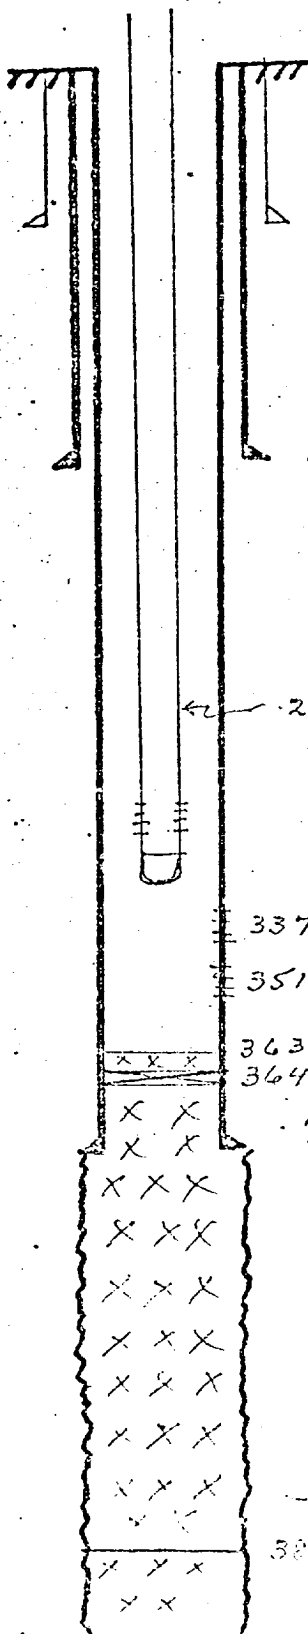

16"-50# casing set at 38' with 60 sx of cement.
Hole Size? _____ to 40' (Plug at? _____) Calc TOC @ Circ. _____

9 5/8"-32# casing set at 1255' with 600 sx of (w/1200# Azugel) cement
Hole size 12 1/4" to 1255' (Plug at 1224') Calc TOC @ surface _____

2 3/8" O D EUE TOG @ 3569'
Tog Perfs @ 3554'-3558' SNO 3553

3375-3480' } Eum. - Gas Perfs open
3515-3560' } w/ 2-1/2" JHPF

3635' PBTD

3640' - Model K.C.I. Cem. Retainer - Sq-d below w/500 Sx Cement Max P=3000#

7"-22# casing set at 3654' with 200 sx of C I A cement
Hole size 8 3/4" to 3659' (Plug @ 3614') Calc TOC @ 2191'

3815' Top of Hydramite Plug

Total Depth 3840'
OH Size 6 1/4"