


FIELD EUNICE-MONUMENT GR-5A	OPERATOR TEXACO INC.	DATE APRIL 26, 1976
LEASE EUNICE-MONUMENT UNIT	WELL NO. 19	LOCATION E-21-205-37E

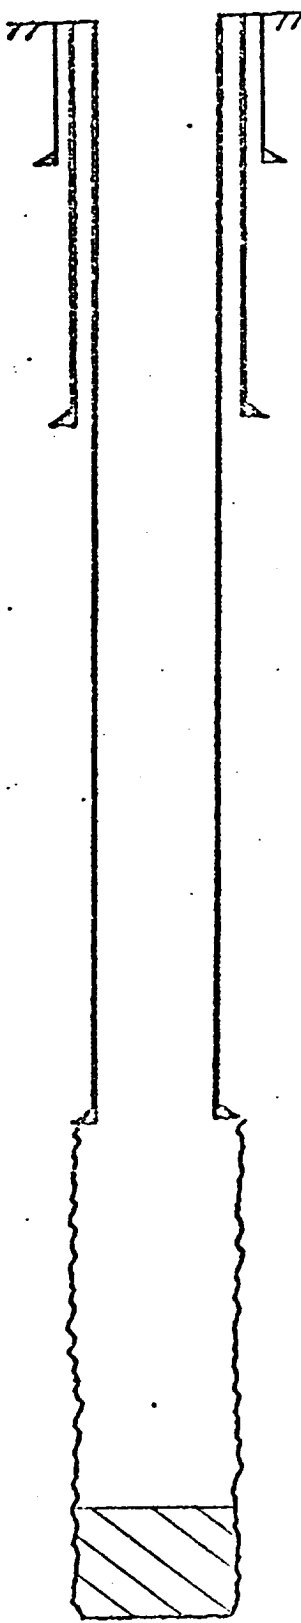

12 1/2 " casing set at 256 ' with 300 sx of _____ cement
Hole size 15 "

9 5/8 " casing set at 1454 ' with 500 sx of _____ cement
Hole size 11 1/2 "

7 " casing set at 3684 ' with 300 sx of _____ cement
Hole size 8 3/4 "

2 3/8 " tbg.

PBTD 3799'

Total Depth 3870'