

FIELD: Eunice Monument (GSA)


OPERATOR AMOCO PRODUCTION COMPANY

LEASE: Gillully "B" Fed R/A "A"

WELL NO. 5

LOCATION: 330' FNL, 1650' FWL, Sec. 22, T-20-S, R-37E, Lea Co., N.M.

DATE: April 28, 1976

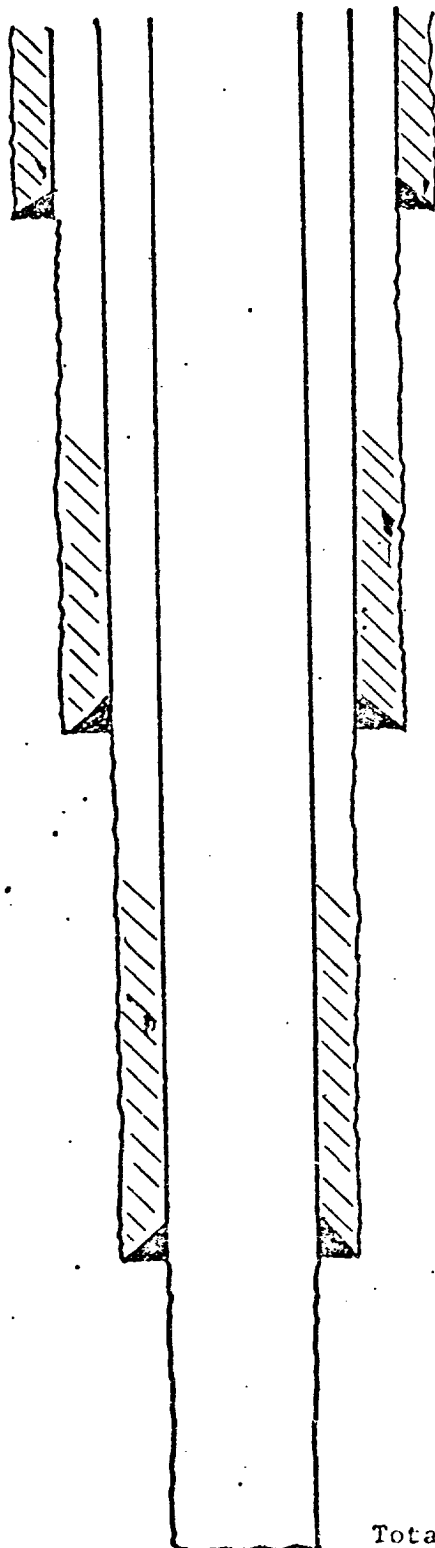

13 " casing set at 238 ' with 150
sacks cement. Hole size 17 1/4 ".

8 5/8 " casing set at 1231 ' with 425
sacks cement. Hole size 11 ".

5 1/2 " casing set at 3745 ' with 300
sacks cement. Hole size 7 7/8 ".

4 3/4 " open hole

Total depth 3860 '.

Current Status: Temporary Abandonment