

FIELD: Monument Paddock


OPERATOR: AMOCO PRODUCTION COMPANY

LEASE: Gillully "B" Federal R/A "A"

WELL NO. : 8

LOCATION: 660' FNL, 1980' FWL, Sec. 22, T-20-S, R-37-E, Lea Co., N.M.

DATE: April 28, 1976

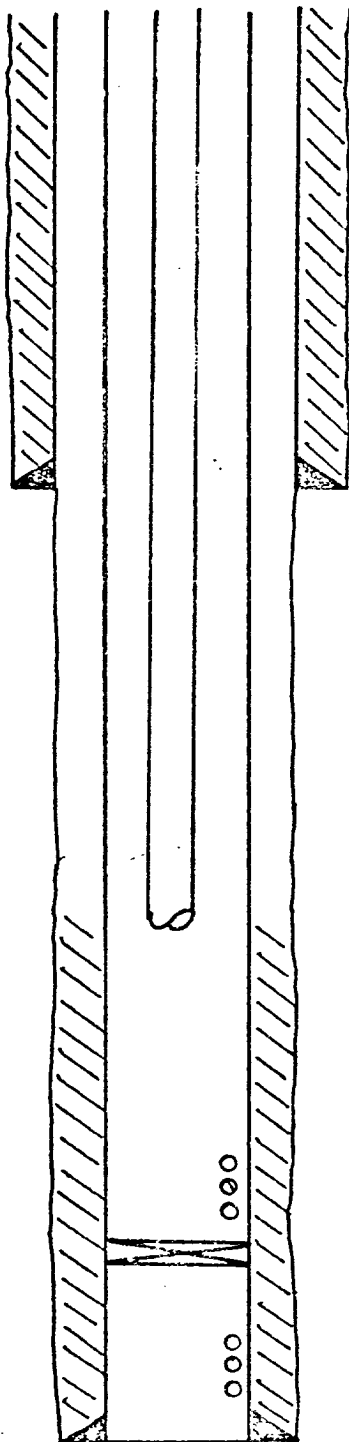

8 5/8" casing set at 1236' with 700 sacks
cement circulated. Hole size 12 1/4".

2 3/8" EUE tubing set at 5225'

Top of cement unknown

Perforations 5140' - 5205'

CIBP set at 5350' to isolate Tubb zone

Perforations 6472' - 6570'

5 1/2" casing set at 6607' with 430 sacks
cement. Hole size 7 7/8".