

FIELD: Monument Tubb


OPERATOR: AMOCO PRODUCTION COMPANY

LEASE: Gillully "B" Federal R/A "A"

WELL NO. : 9

LOCATION: 660' FNL & FWL, Sec. 22, T-20-S, R-37E, Lea Co., N.M.

DATE: April 28, 1976

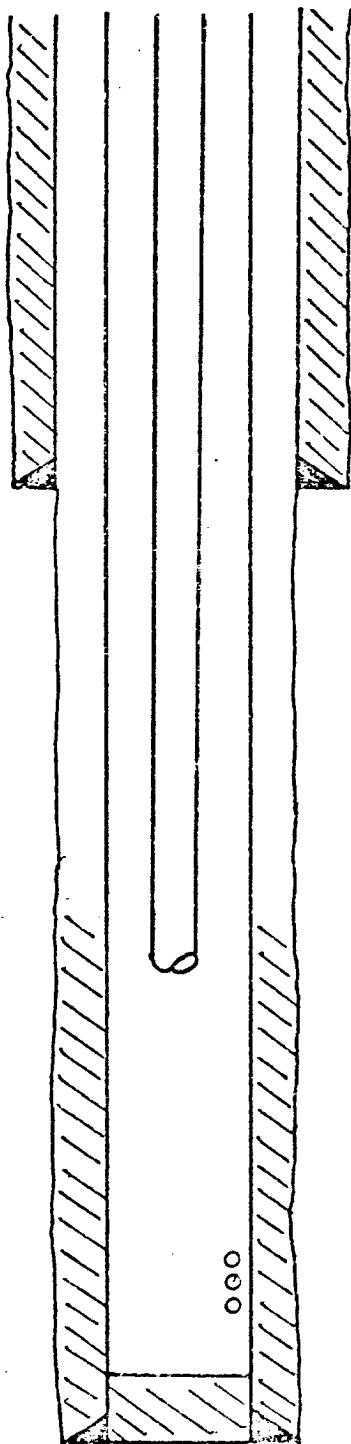

8 5/8" casing set at 1230' with 600
sacks cement circulated. Hole size 12 1/4".

Top of cement unknown

2 3/8" EUE tubing set at 6504'

Perforations 6464' - 6565'

4 1/2" casing set at 6610' with 550
sacks cement. Size hole 7 7/8"

PBTD 6571'

Total depth 6610'