


FIELD	OPERATOR Continental Oil Company	DATE May 3, 1976
LEASE <i>Lease F. G. 111</i>	WELL NO. 55	LOCATION J-25-20S-37E

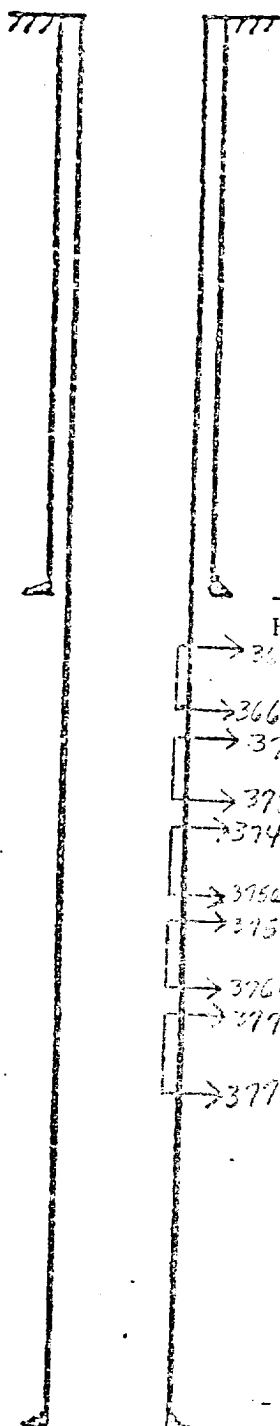

5 1/2" casing set at 329' with 225 sx of Common cement
 Hole size 12 1/4" Top of cement Surface.

- 3660'
- 3668'
- 3712'
- 3728'
- 3742'
- 3756'
- 3758'
- 3764'
- 3772'
- 3778'

2 3/4" tubing set at 3756'

5 1/2" casing set at 3778' with 1500 sx of Papmin cement
 Total Depth 3778' Hole size 7 1/2" Top of cement 1975'