


DIAGRAMMATIC SKETCH SHOWING DUAL COMPLETION INSTALLATION

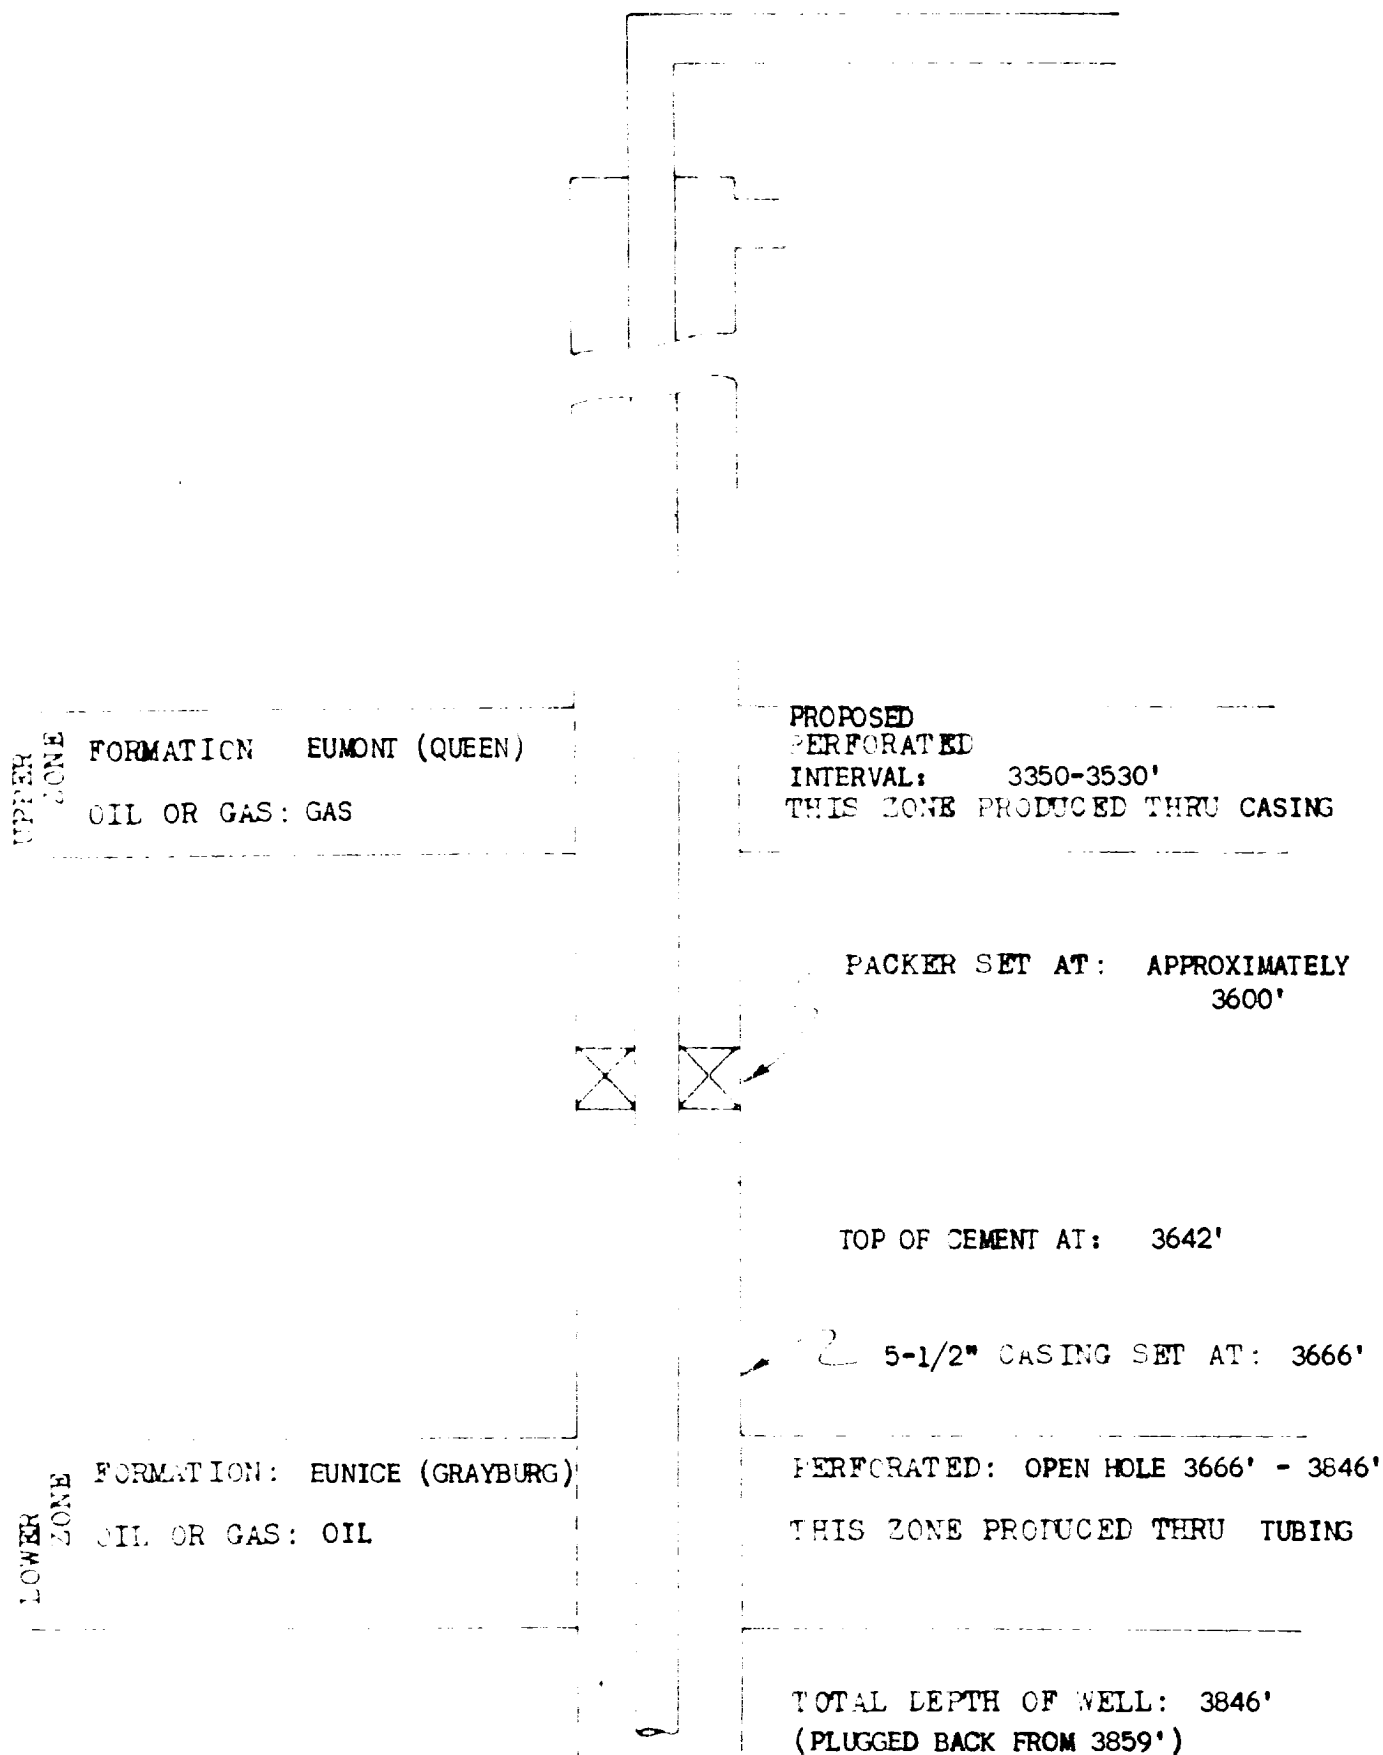

COMPANY GULF OIL CORPORATION

LEASE AMOS B. REEVES WELL NO. 1

EUNICE OIL POOL

FIELD EUMONT GAS POOL

DATE JANUARY 18, 1955