


FIELD Summit 7 P.O. 15 (Columbia)	OPERATOR H. J. 152	DATE 4-29-76
LEASE State (W)	WELL NO. 1	LOCATION 20-30-37

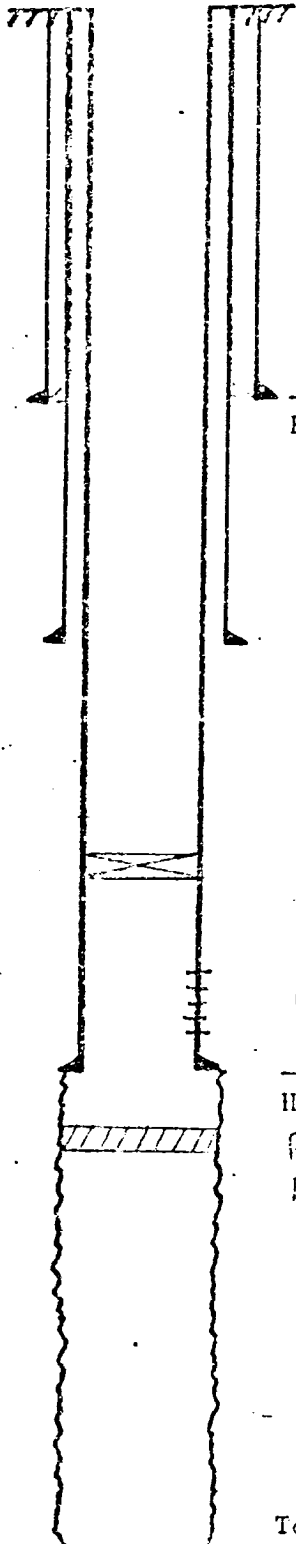

13 " casing set at 201 ' with 200 sx of regular cement
Hole size 17 1/2 " Cement @ Surface by Calc.

8 5/8 " casing set at 2545 ' with 600 sx of regular cement
Hole size 11 " Cement @ Surface by Calc.

Guib KV-30 Packer at 3633 '

2 3/4 " Tbg. at 3677 '

6 5/8 " csg. perf'd. at 3665-3695 '

6 5/8 " casing set at 3710 ' with 100 sx of regular cement
Hole size 7 7/8 " Calc. cement top at 3778 '

P.B.D. 3700 '

Bridge Plug at 3700 '

Squeezed O.H. 3710-3935 ' w/200 sx. reg. cement

Total Depth 2235 '