


FIELD	OPERATOR	DATE
LEASE	WELL NO.	LOCATION
Santa Rita	4	30-20-37

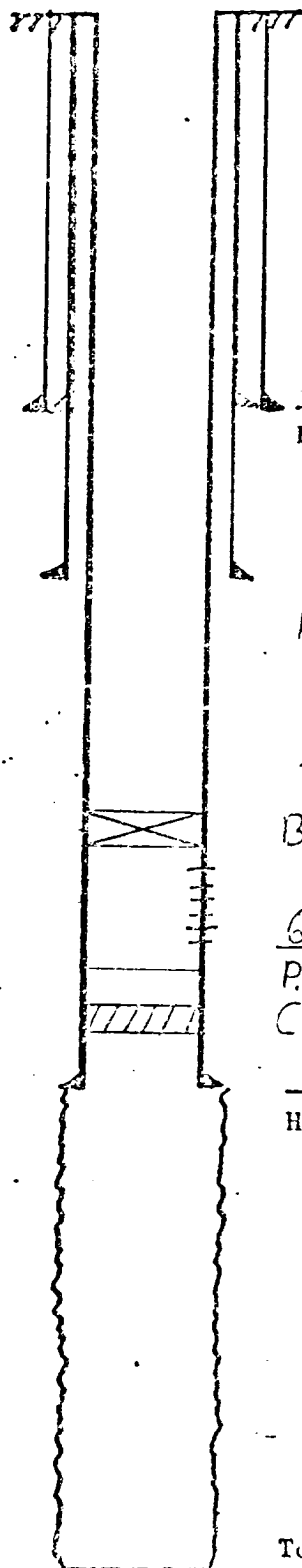

13 " casing set at 194' with 200 sx of regular cement
Hole size 17 1/2 " Cement @ Surface by Survey

2 3/4 " casing set at 2539' with 600 sx of regular cement
Hole size 11 " Calc. cement @ surface

2 7/4 " Tbg. at 3759'
Baker Model "R" Packer at 3759'

6 5/8 " csg. perf'd at 3625-3629'
P.B.D. at 3710'

Cast Iron Bridge Plug at 3720' w/10' cement cap

6 5/8 " casing set at 3735' with 100 sx of regular cement
Hole size 11 7/8 " Calc. cement @ 3015'

Total Depth 3920'