


# DIAGRAMMATIC SKETCH SHOWING DUAL COMPLETION INSTALLATION

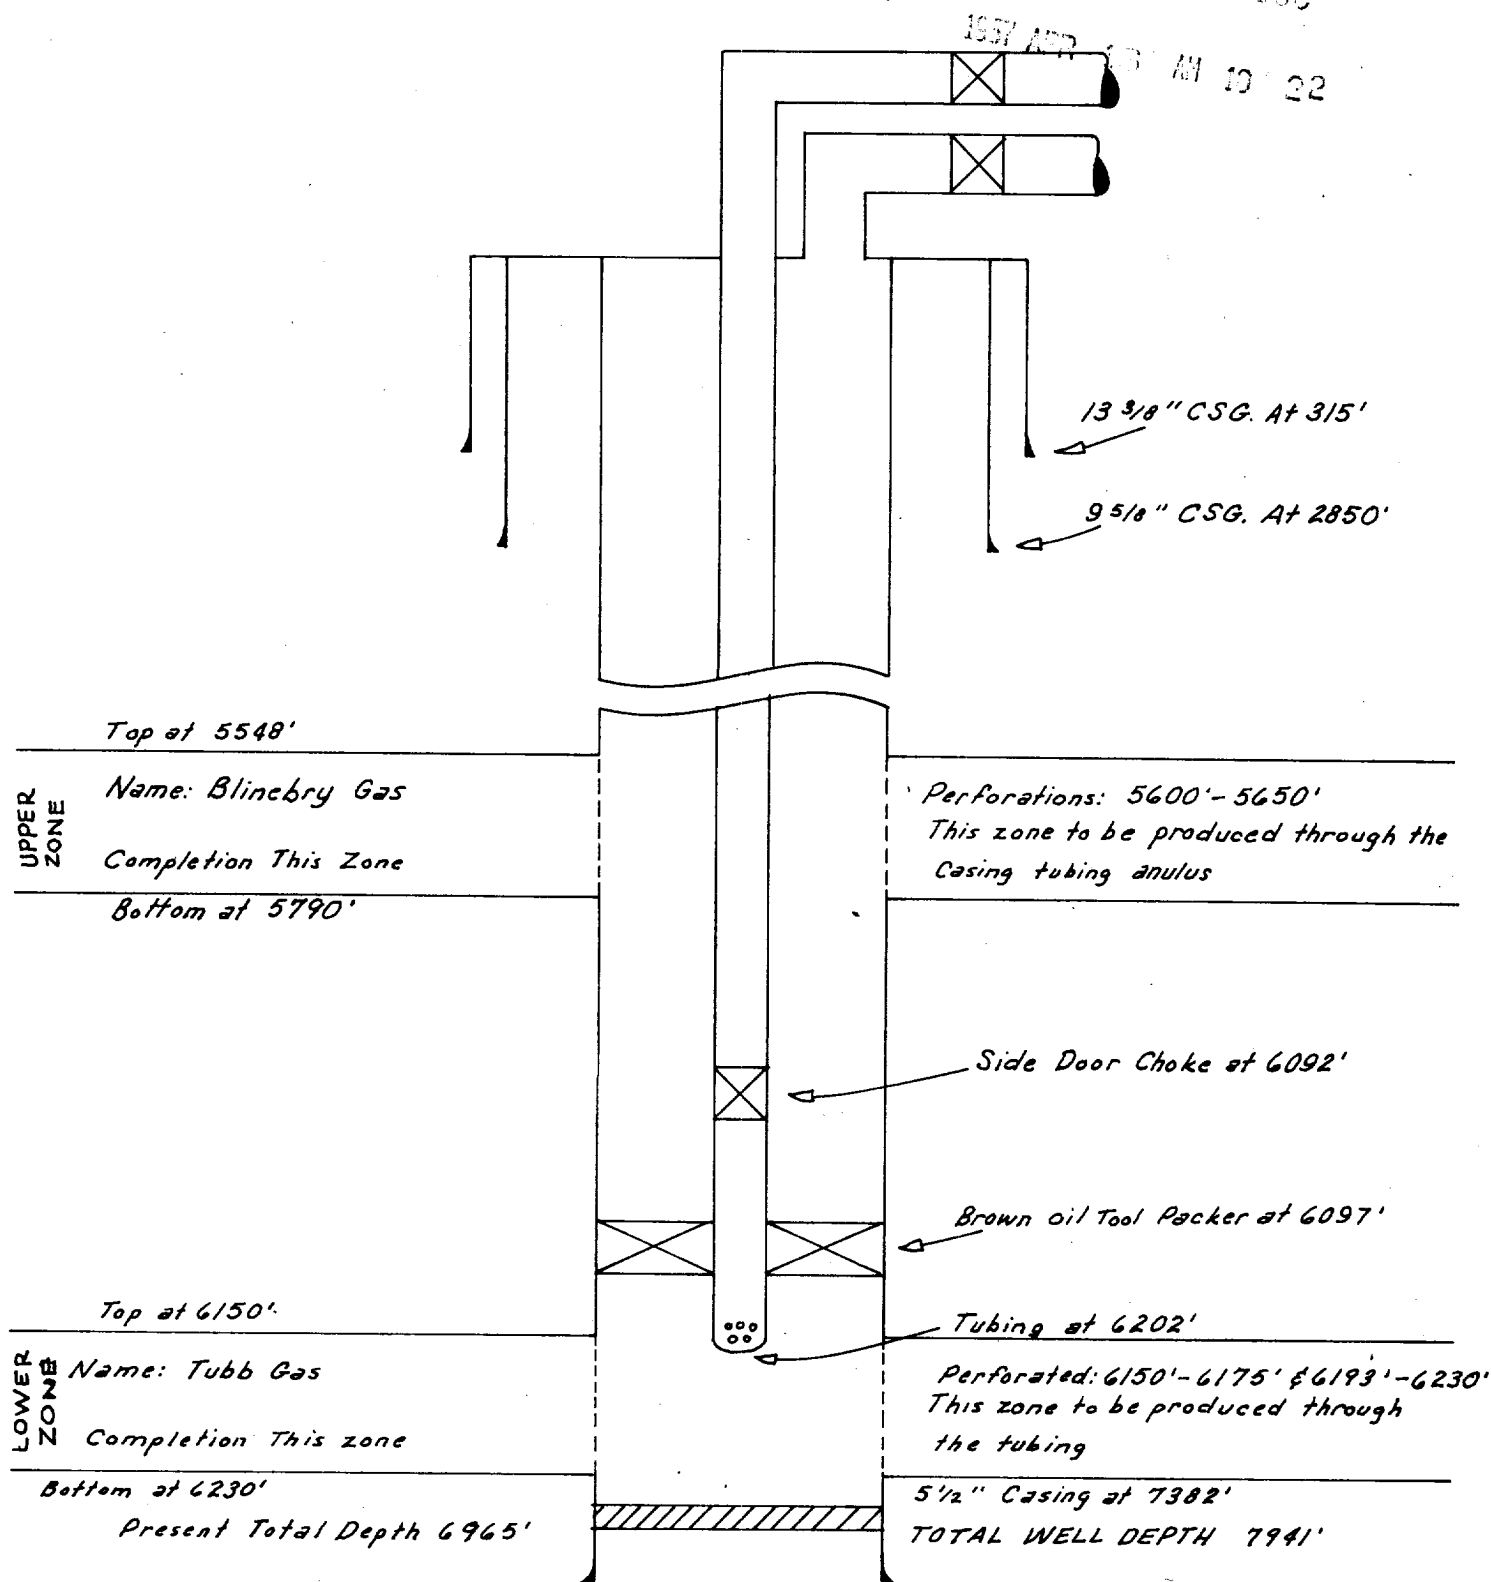

COMPANY: SUNRAY MID-CONTINENT OIL CO.  
LEASE: LINAM HARDY UNIT WELL No.1  
FIELD: TUBB GAS & BLINEBRY GAS POOLS