


D. P. Elev. - 3477'

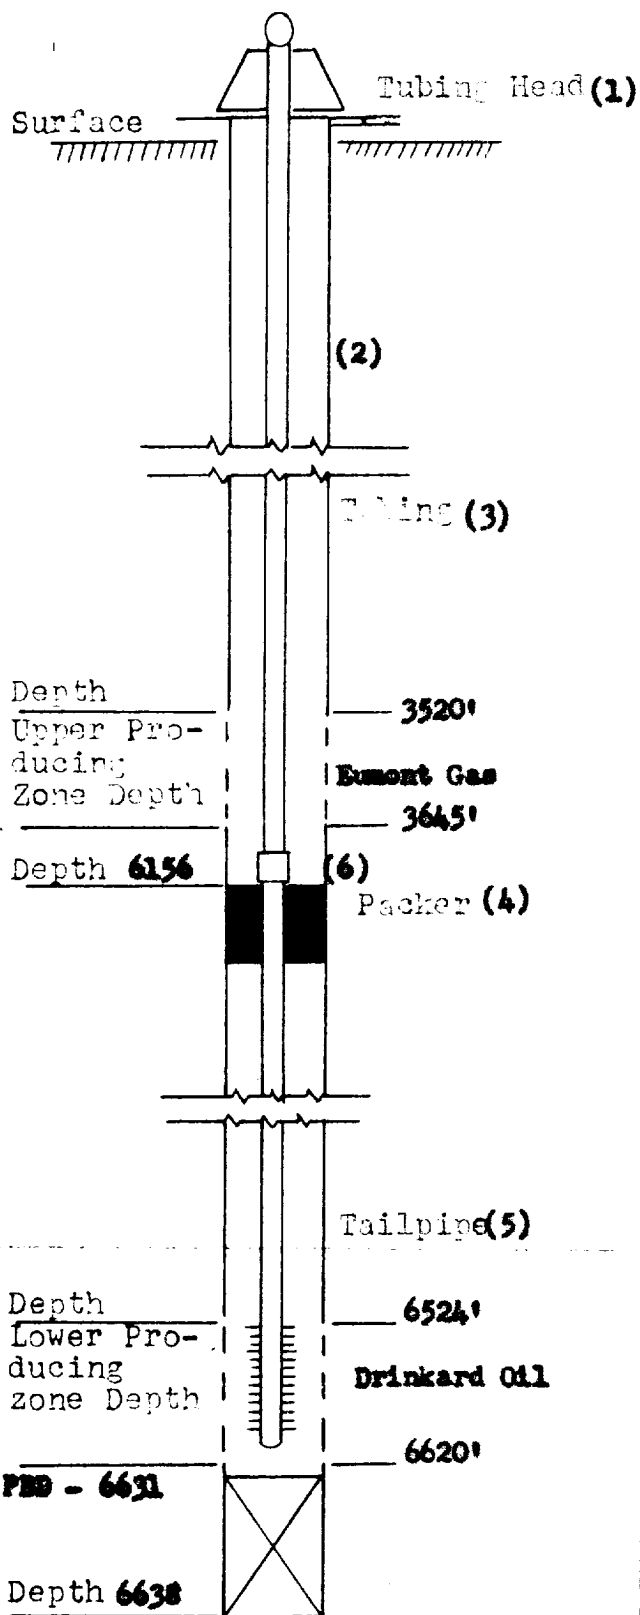

Lease and Well No. W. H. Turner No. 1
Field Drinkard-Eumont State New Mexico

Dually Completed: 9-29-58
Location: P-29-21-37

DUAL COMPLETION EQUIPMENT

ITEM	DESCRIPTION, MAKE AND SIZE
1.	Tubing Head: Nom. 8" Series 600 x Nom. 6" Ser. 900 Type 9M Restorhead Tbg. head 6000 psi test c/w mandrel thd for 2" 8RT EUE Tbg. w/2 - 2" Ser. 1500 Flgd. outlets.
2.	Oil string Csg.: 5" 13# 15# J-55 SRD set @ 6638' w/130 sx.
3.	Tubing: 2" 4.7# J-55 set in pkr. @ 6156'
4.	Packer: 5" x 2" KLI30 hookwall
5.	Tailpipe: 399' 2" tbg. landed @ 6619' w/GOT Type "A" Circ. valve @ 6588'.
6.	GOT Circulating valve above packer @ 6121'.

STANOLIND OIL & GAS COMPANY

DUAL COMPLETION SKETCH

SCALE:

DRG.
No.