


DIAGRAMMATIC SKETCH SHOWING
DUAL COMPLETION INSTALLATION

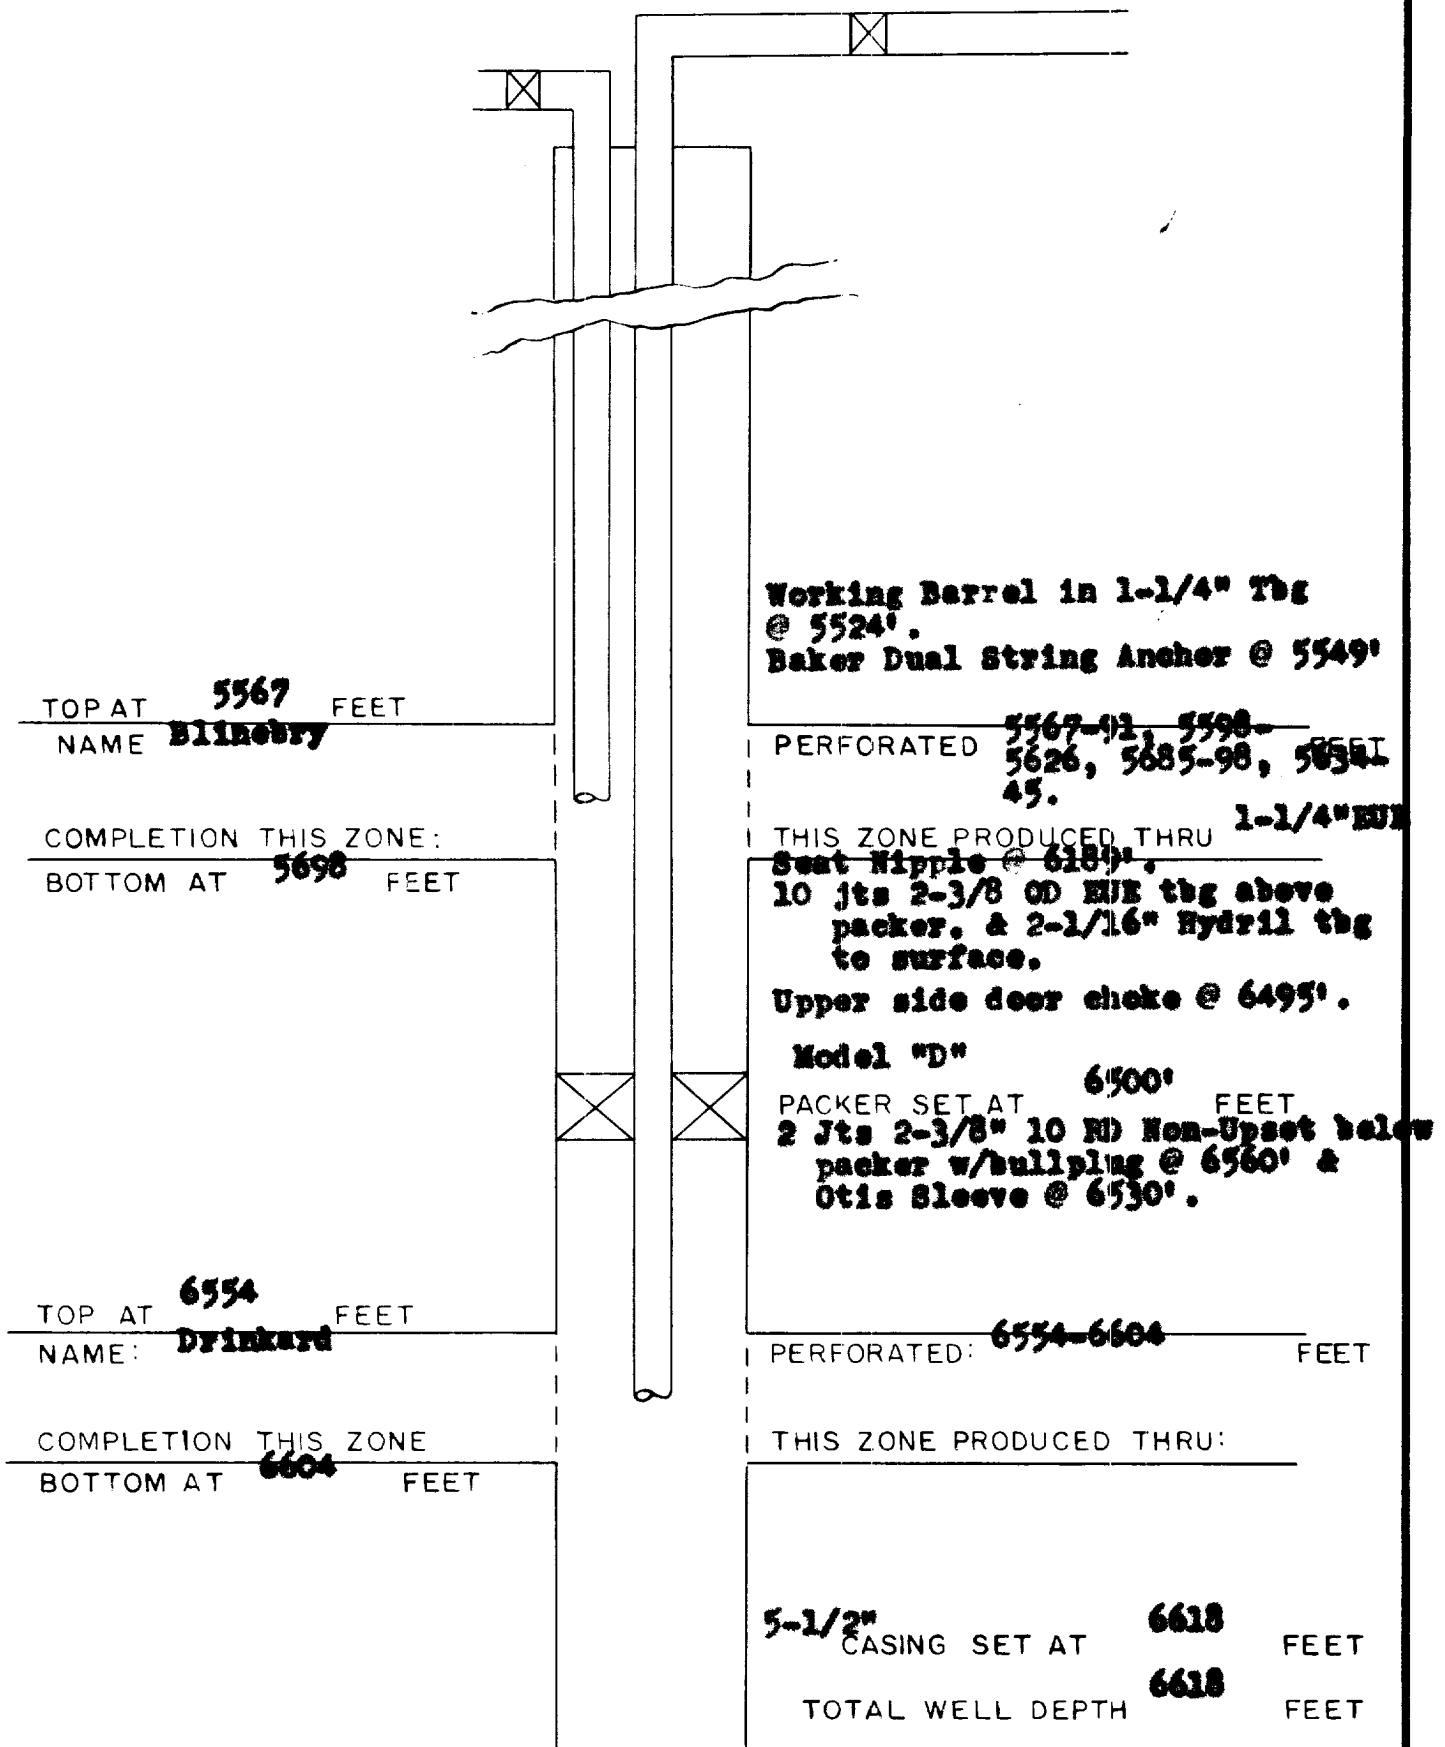

COMPANY **Sinclair Oil & Gas Company**
LEASE **H.S. Turner** WELL No. **3**
FIELD **Drinkard & Blinebry Pools**
DATE **February 27, 1961**