


DIAGRAMMATIC SKETCH OF EQUIPMENT INSTALLATION

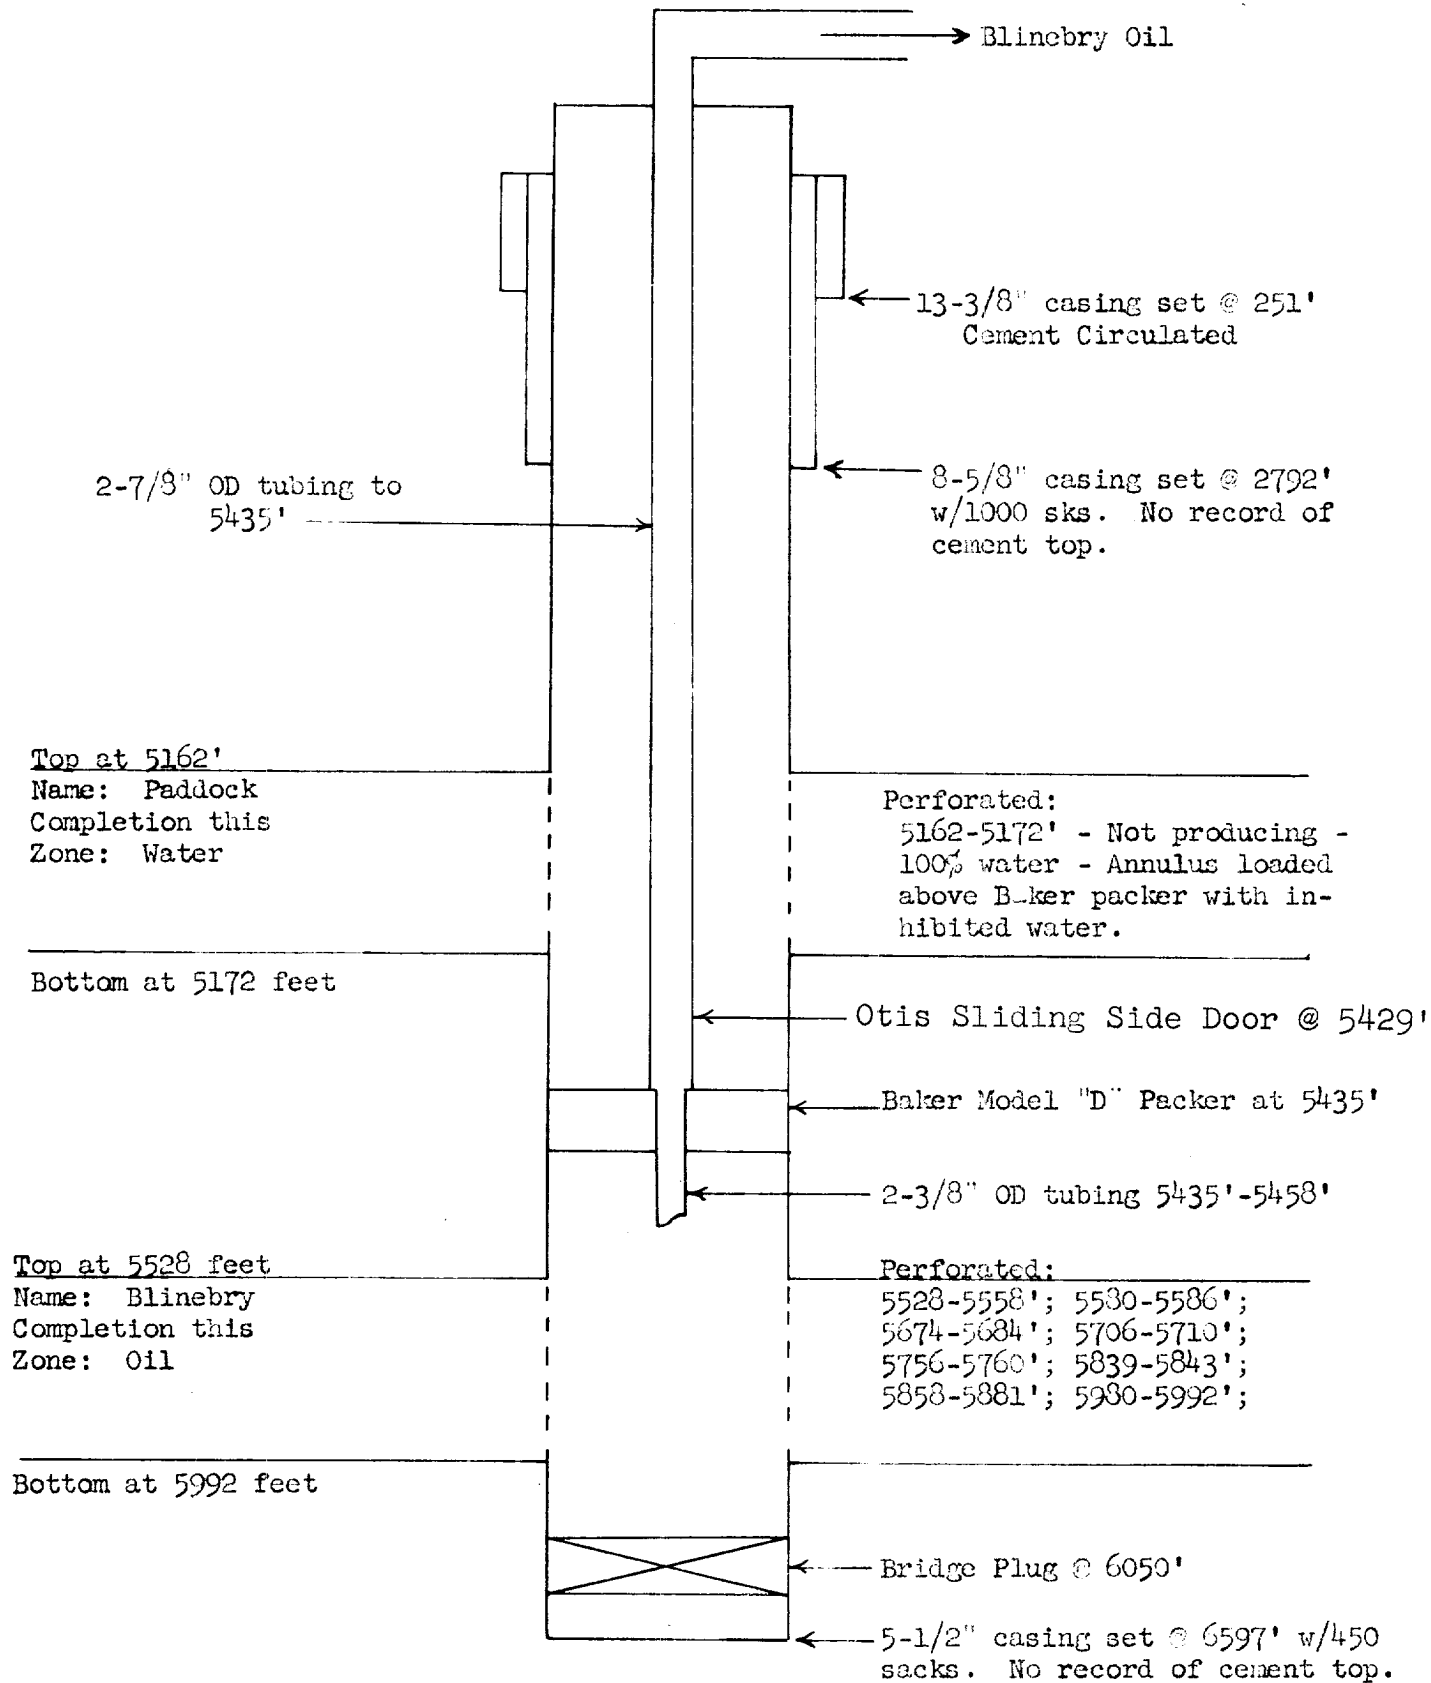

COMPANY: TEXACO Inc.
LEASE: V. M. Henderson Well No. 2
FIELD: Blinebry (Oil)
DATE: February 9, 1960