


DIAGRAMmatic SKETCH SHOWING DUAL COMPLETION INSTALLATION

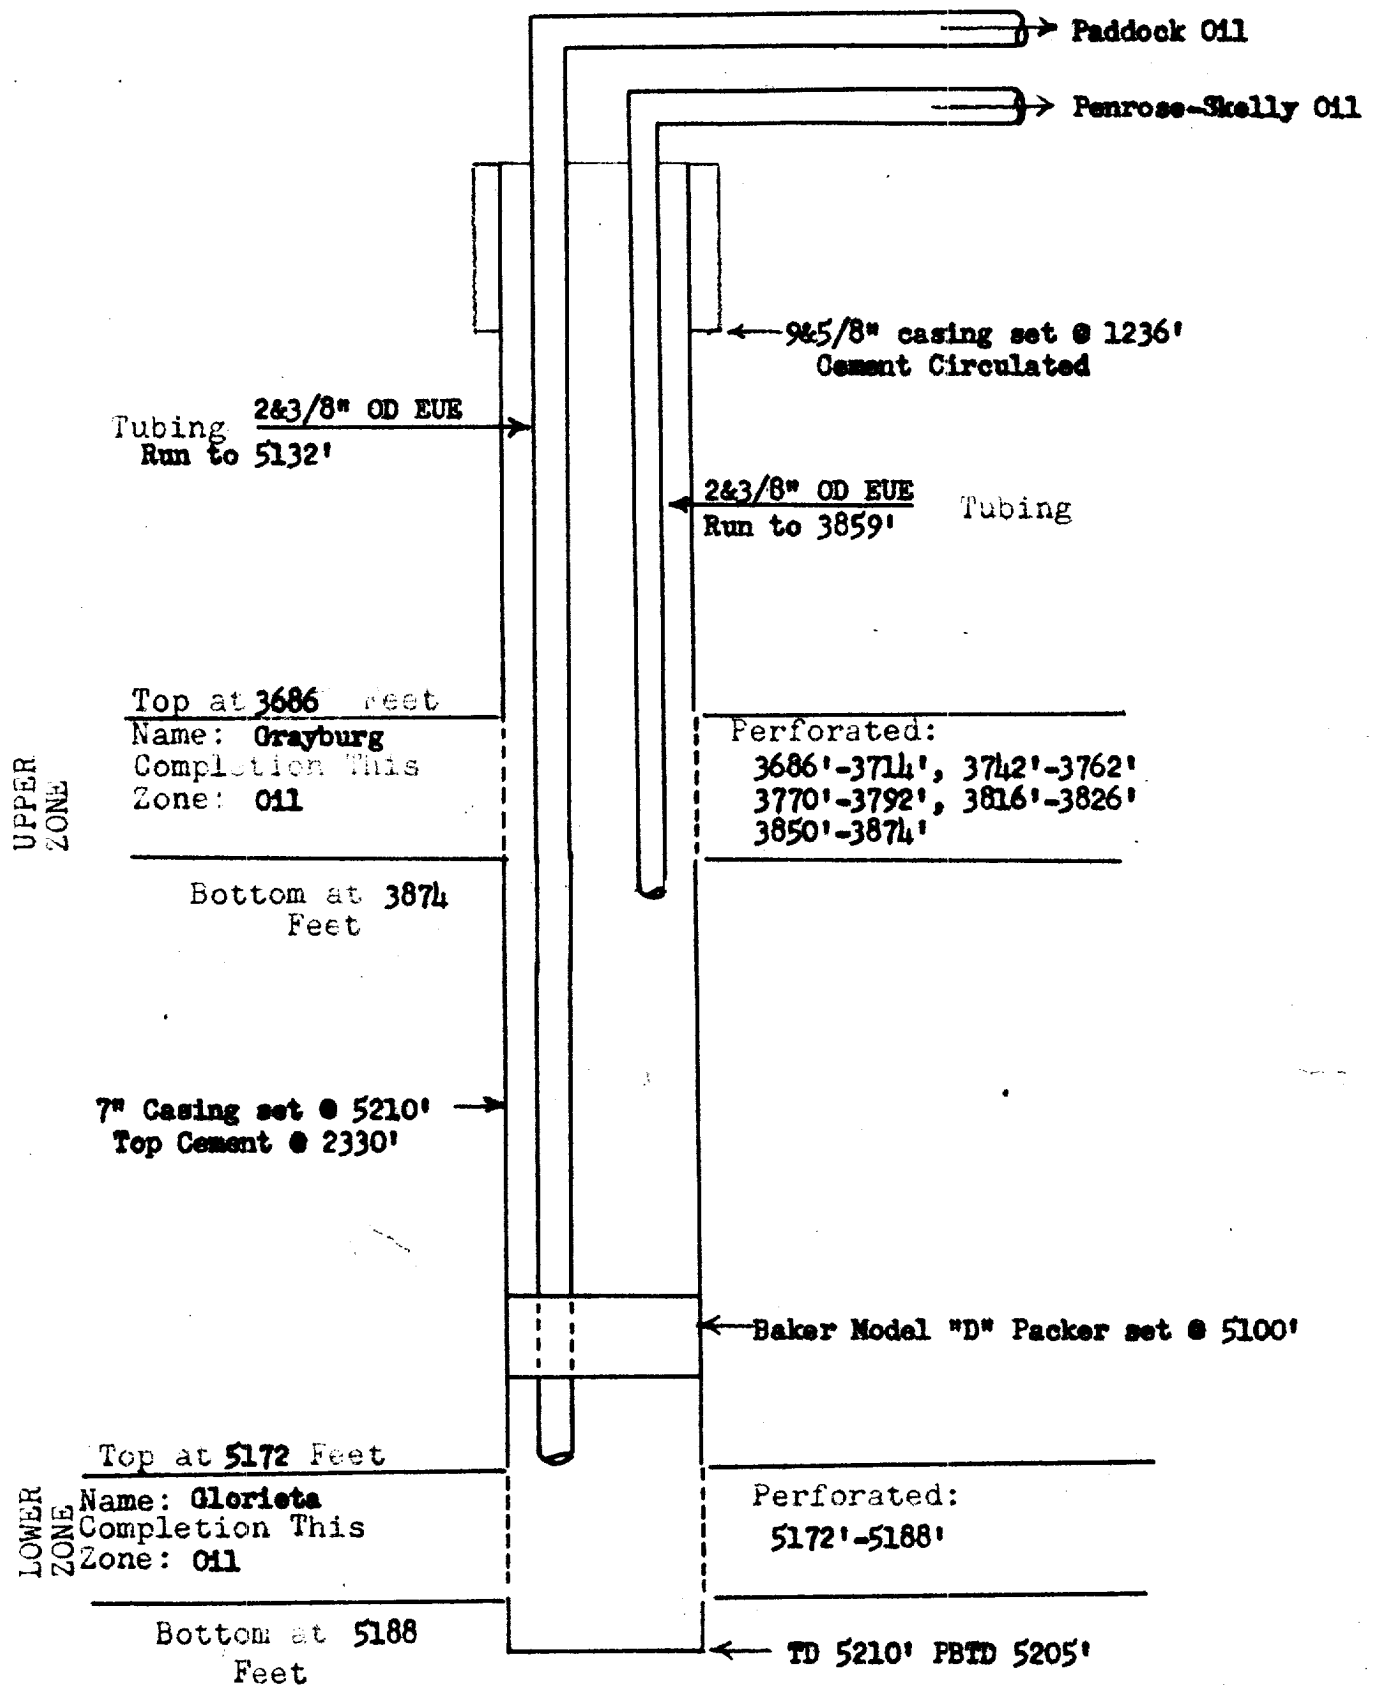

COMPANY: The Texas Company
 LEASE: V. M. Henderson Well No. 5
 FIELD: Penrose-Skelly and Paddock
 DATE: January 23, 1959