


ELEVATION 3462'

11 7 23

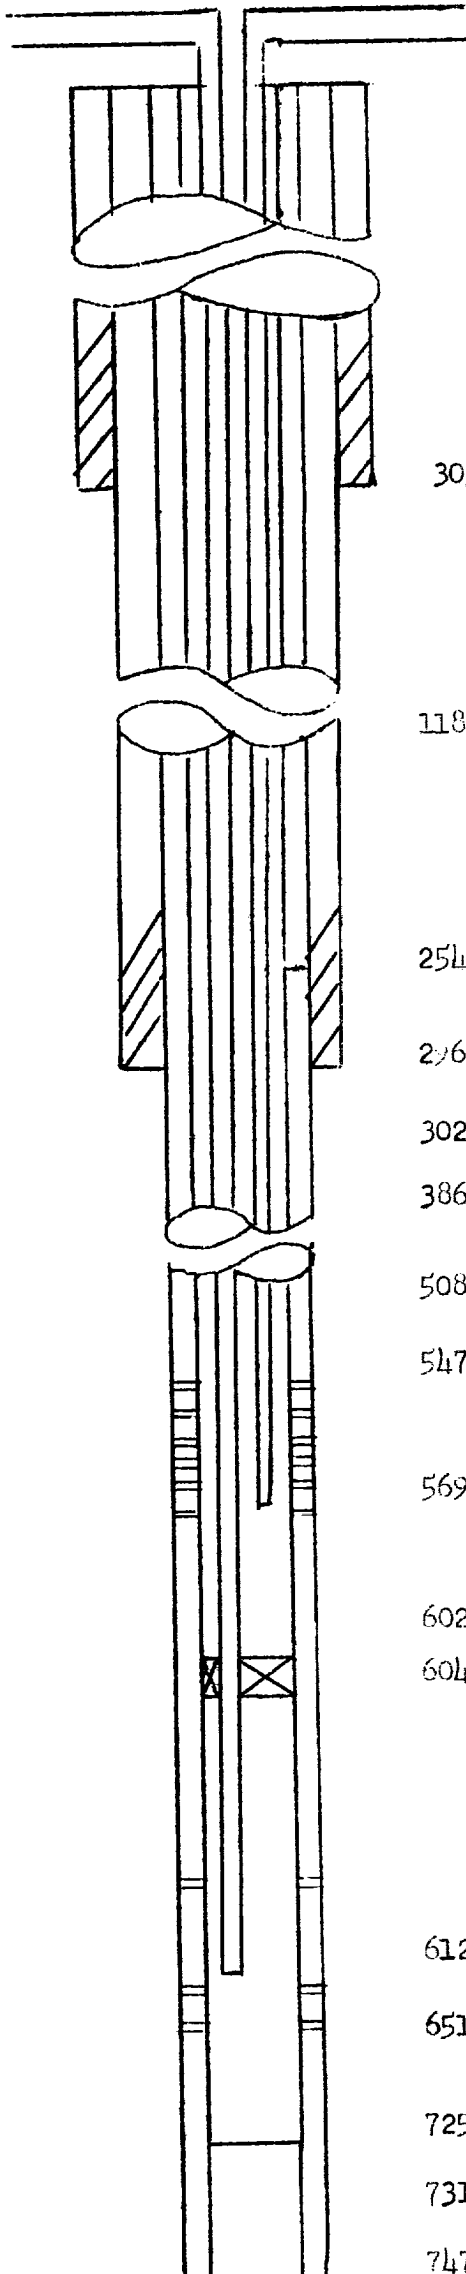

303' - 13 3/8" Casing set with 300 sks. cement

1180' - Top of Anhydrite

2540' - Top of Yates

2966' - 9 5/8" Casing set with 1000 sks. cement

3020' - Top of Cement

3860' - Top of San Andres

5085' - Top of Glorieta

5473' - Top of Blinebry

5696' - Bottom of 2" Tubing

6020' - Top of Tubbs Sand

6040' - Baker Model "D" Production Packer

Perforated 7" Casing
 with 460 jet shots
 5473'-94'
 5511'-22'
 5557'-72'
 5592'-5620'
 5640'-48'
 5668'-5700'

Perforated 7" Casing
 with 328 jet shots
 6068'-88'
 6135'-68'
 6195'-6224'

6127' - Bottom of 2" Tubing

6515' - Top of Drinkard

7250' - Plug Back Total Depth

7310' - Top of Ellenberger

7470' - Total Depth 7" Casing set with 775 sks. cement