


E.O. Carson #14
Schematic Well Bore Sketch

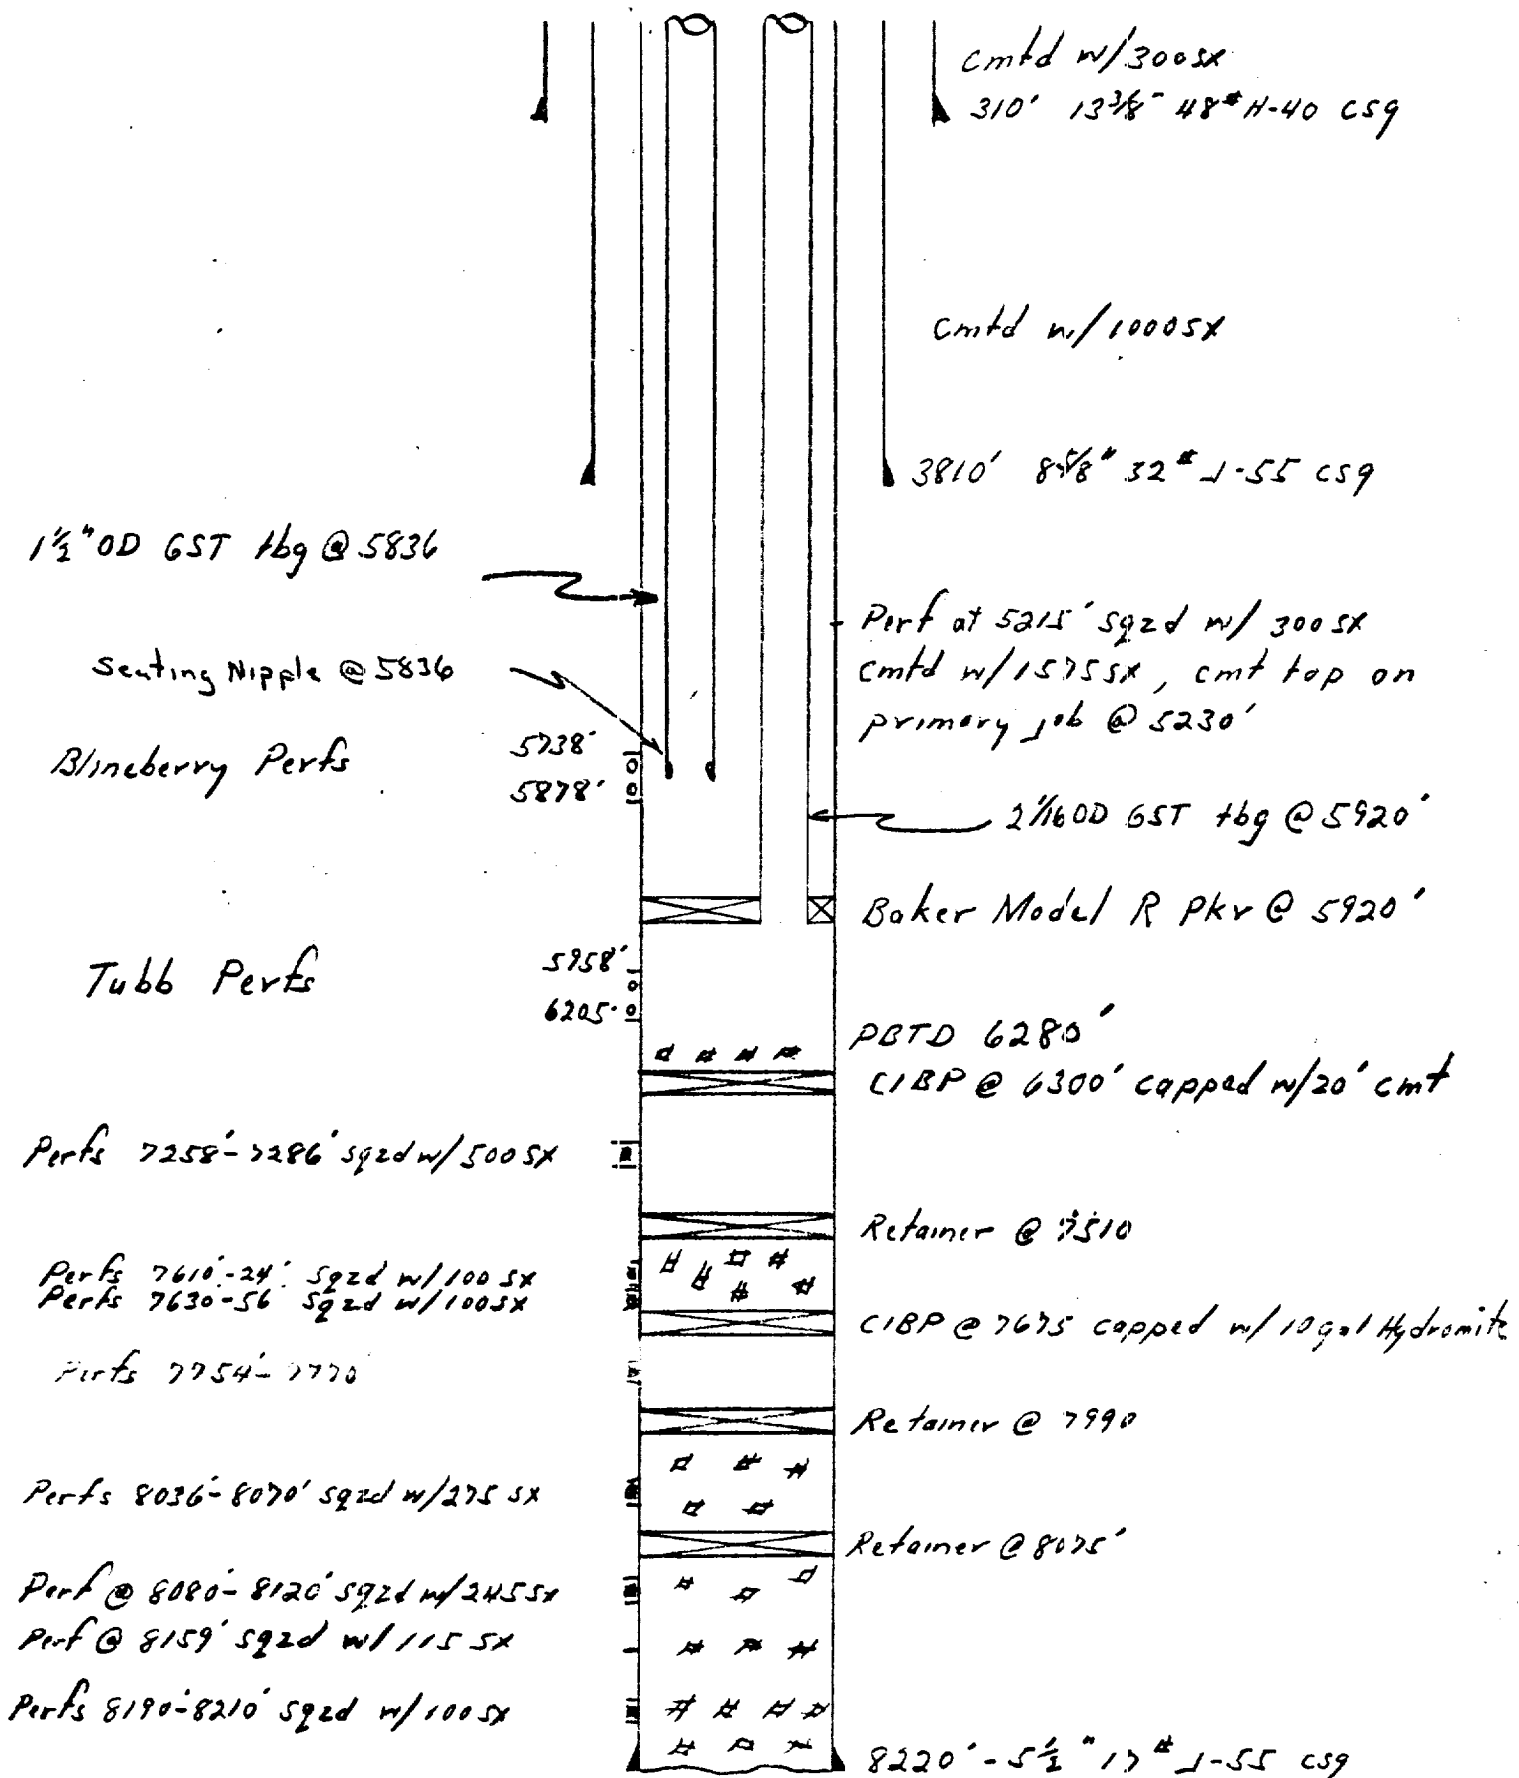

11-14-72